
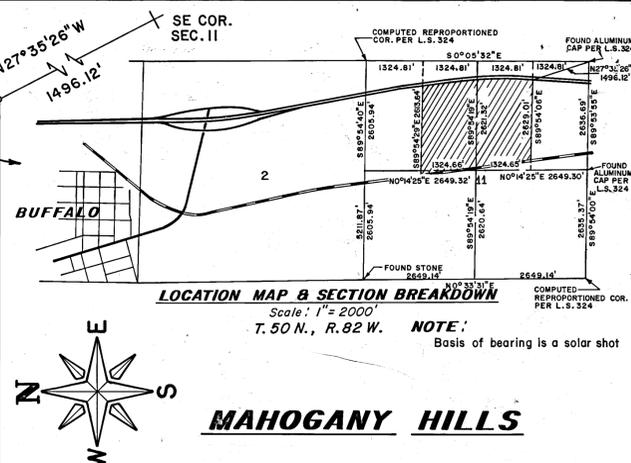


NO PROPOSED PUBLIC SEWAGE DISPOSAL SYSTEM
 NO PROPOSED PUBLIC DOMESTIC WATER SOURCE
 NO PUBLIC MAINTENANCE OF STREETS AND ROADS

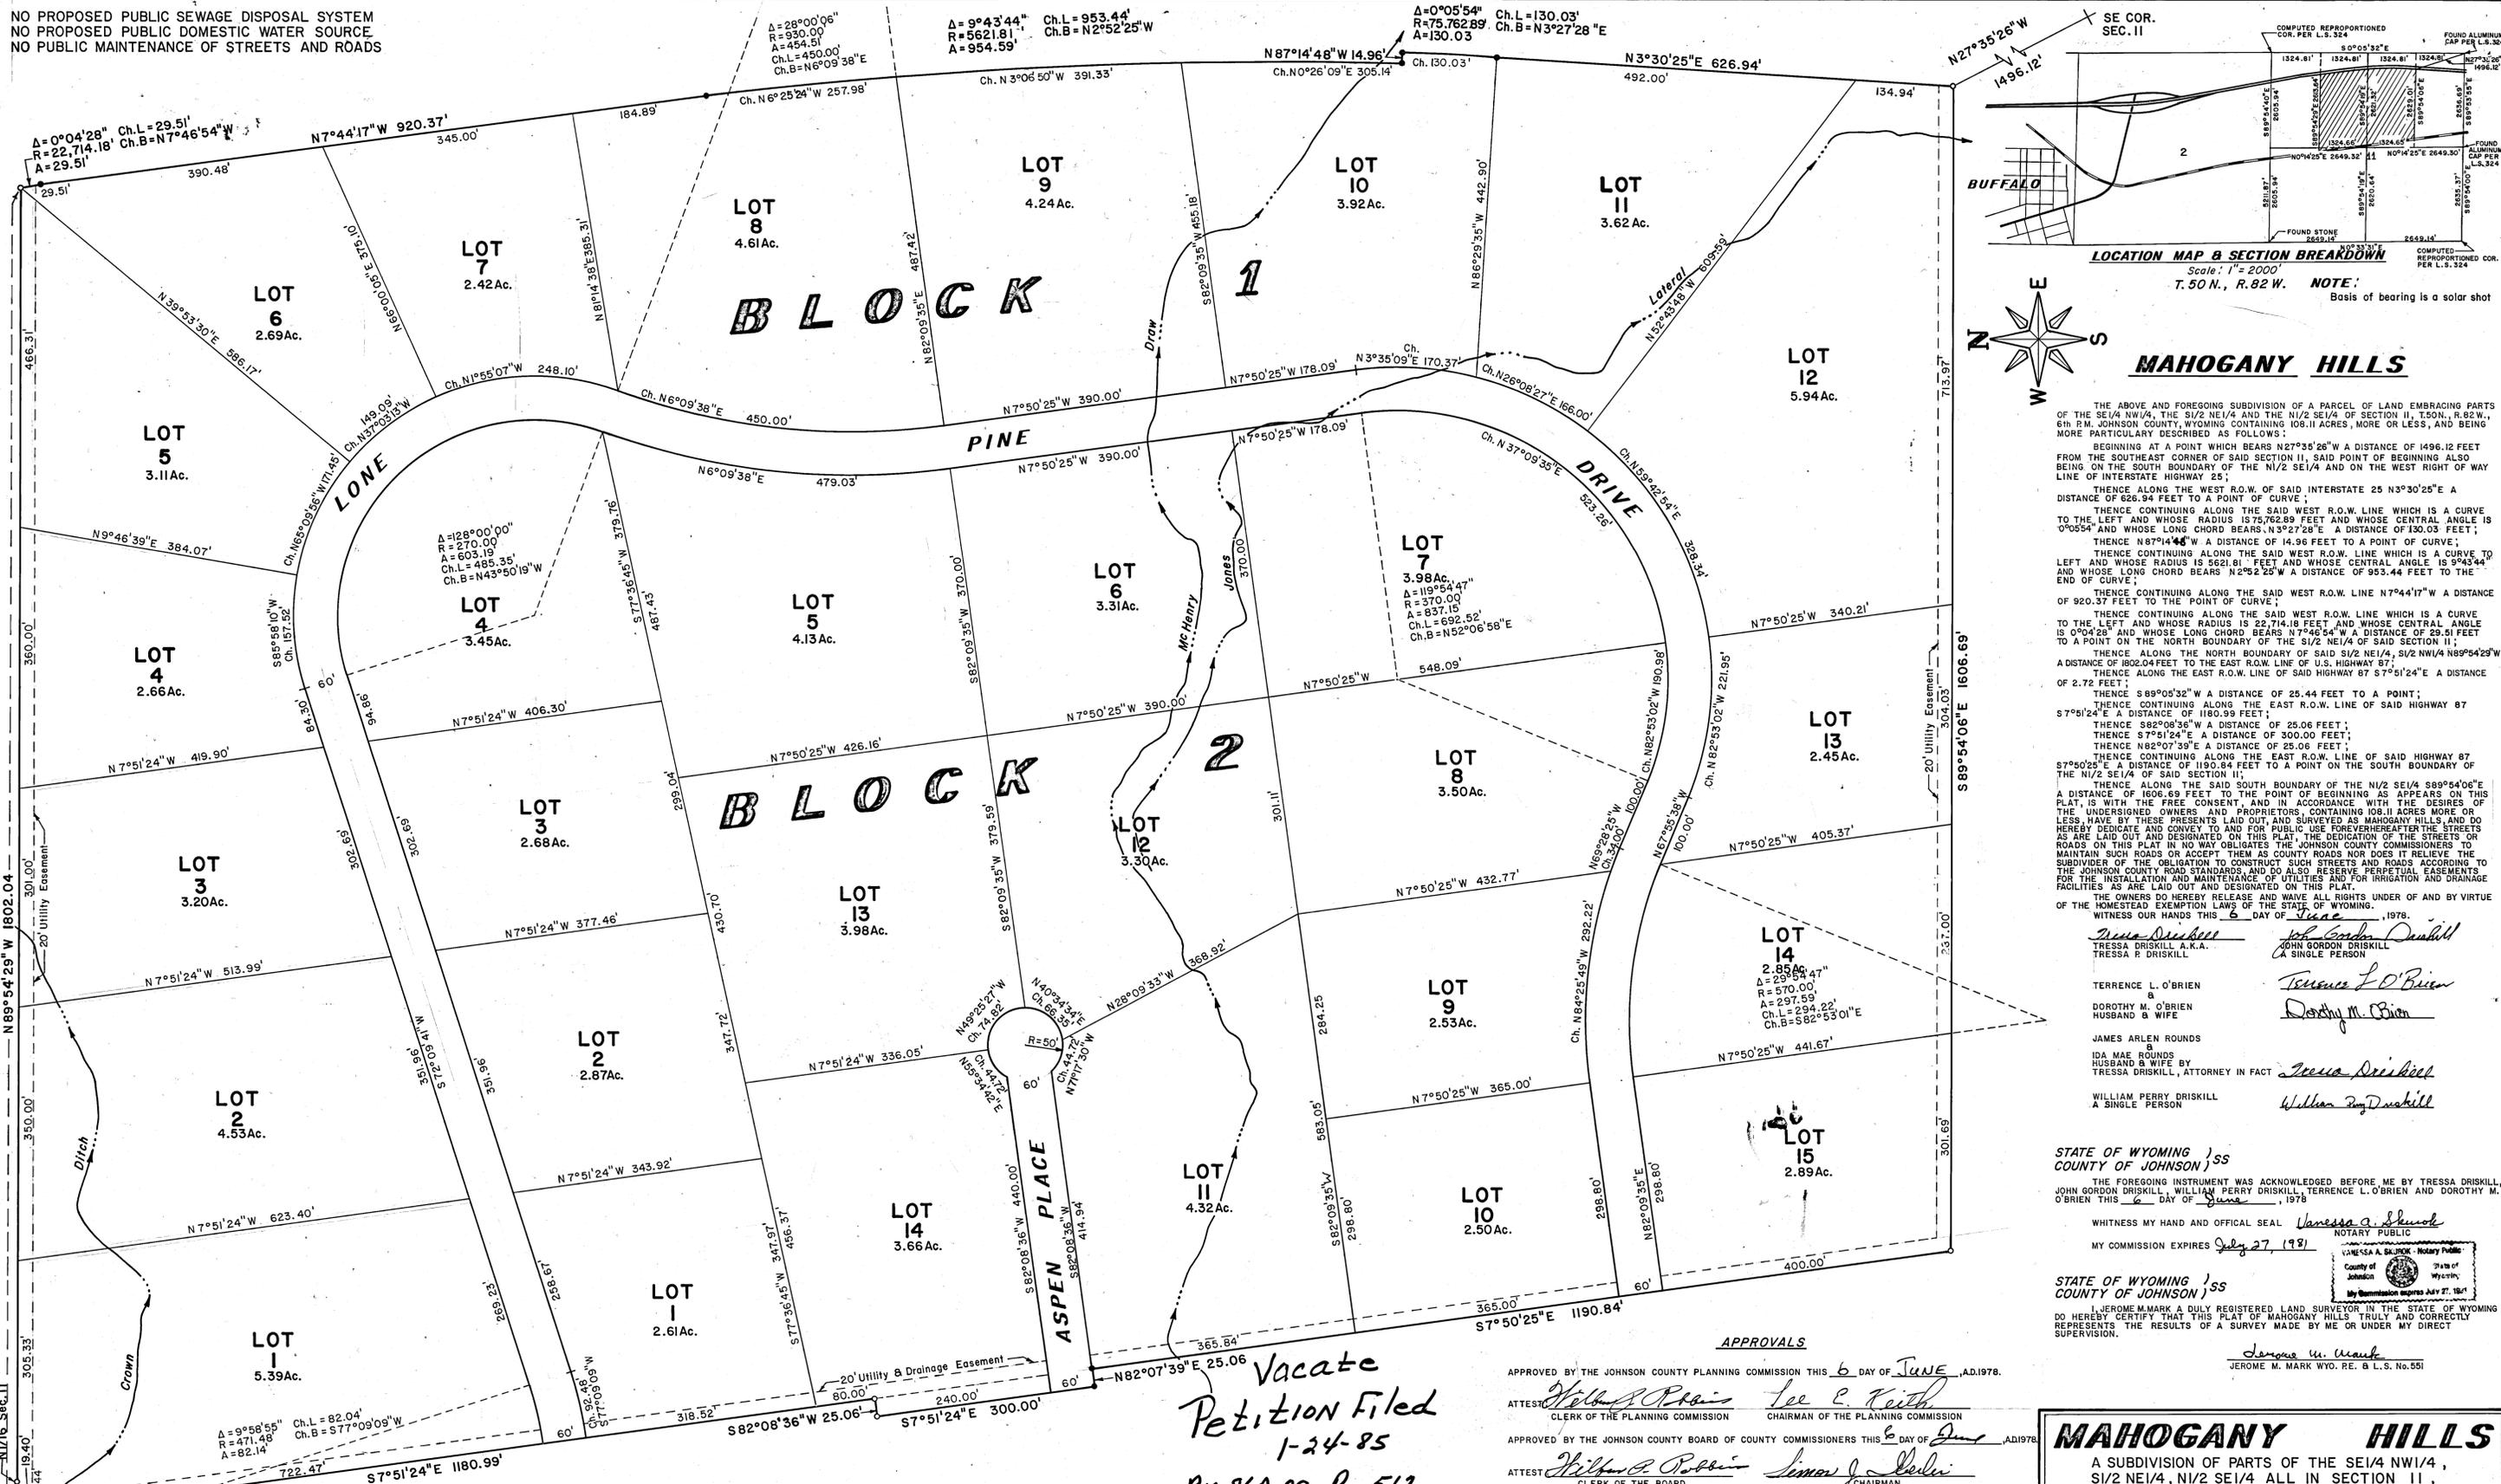

THE ABOVE AND FOREGOING SUBDIVISION OF A PARCEL OF LAND EMBRACING PARTS OF THE SE 1/4 NW 1/4, THE S 1/2 NE 1/4, AND THE N 1/2 SE 1/4 OF SECTION II, T.50N., R.82W., 6TH R.M. JOHNSON COUNTY, WYOMING CONTAINING 108.11 ACRES, MORE OR LESS, AND BEING MORE PARTICULARLY DESCRIBED AS FOLLOWS:

BEGINNING AT A POINT WHICH BEARS N87°35'28\"

Tressa Driskill
 TRESSA DRISKILL, A.K.A.
 JOHN GORDON DRISKILL
 A SINGLE PERSON

Terrence L. O'Brien
 DOROTHY M. O'BRIEN
 HUSBAND & WIFE

James Arlen Rounds
 IDA MAE ROUNDS
 HUSBAND & WIFE BY
 TRESSA DRISKILL, ATTORNEY IN FACT

William Perry Driskill
 A SINGLE PERSON

STATE OF WYOMING)
 COUNTY OF JOHNSON)
 THE FOREGOING INSTRUMENT WAS ACKNOWLEDGED BEFORE ME BY TRESSA DRISKILL,
 JOHN GORDON DRISKILL, WILLIAM PERRY DRISKILL, TERRENCE L. O'BRIEN AND DOROTHY M.
 O'BRIEN THIS 6 DAY OF June, 1978

WITNESS MY HAND AND OFFICIAL SEAL *Vanessa A. Salomon*
 MY COMMISSION EXPIRES July 27, 1981
 NOTARY PUBLIC

STATE OF WYOMING)
 COUNTY OF JOHNSON)
 I, JEROME M. MARK, A DULY REGISTERED LAND SURVEYOR IN THE STATE OF WYOMING
 DO HEREBY CERTIFY THAT THIS PLAN OF MAHOGANY HILLS TRULY AND CORRECTLY
 REPRESENTS THE RESULTS OF A SURVEY MADE BY ME OR UNDER MY DIRECT
 SUPERVISION.

Jerome M. Mark
 JEROME M. MARK WYO. RE. & L.S. NO. 551

Vacate
 Petition Filed
 1-24-85
 BK 86A-29 Pg. 512

NOTE:
 EASEMENTS FOR INSTALLATION AND MAINTENANCE OF UTILITIES ARE
 RESERVED ON EACH LOT AS FOLLOWS: (ALSO SEE PROTECTIVE COVENANTS)
 (a.) 5 FEET ON EACH SIDE OF ALL ADJOINING LOT LINES.
 (b.) 10 FEET BORDERING STREETS AND/OR ROADS.
 (c.) 20 FEET ON THE NORTH, SOUTH AND WEST SIDE OF THE SUBDIVISION
 AS SHOWN.
 SEE PROTECTIVE COVENANTS FOR DITCHES, DRAWS & LATERALS

LEGEND
 • FOUND HIGHWAY R.O.W. MARKERS WITH BRASS CAPS
 SET 5/8\"

APPROVALS
 APPROVED BY THE JOHNSON COUNTY PLANNING COMMISSION THIS 6 DAY OF JUNE, A.D. 1978.
 ATTEST *William P. Robbin* Lee E. Keith
 CLERK OF THE BOARD CHAIRMAN OF THE PLANNING COMMISSION
 APPROVED BY THE JOHNSON COUNTY BOARD OF COUNTY COMMISSIONERS THIS 6 DAY OF June, A.D. 1978
 ATTEST *William P. Robbin* Simon J. Galvin
 CLERK OF THE BOARD CHAIRMAN

36406
 STATE OF WYOMING)
 COUNTY OF JOHNSON)
 THIS INSTRUMENT WAS FILED FOR THE RECORD ON June 19, 1978 AT 11:45 A.M.
 AND WAS DULY RECORDED IN BOOK #2 PAGE 27 FEE \$8.00
 PROTECTIVE COVENANTS ARE RECORDED IN BOOK #64-17 PAGE 764
William P. Robbin
 COUNTY CLERK
 JOHNSON COUNTY, WYOMING

MAHOGANY HILLS
 A SUBDIVISION OF PARTS OF THE SE 1/4 NW 1/4,
 S 1/2 NE 1/4, N 1/2 SE 1/4 ALL IN SECTION II,
 T. 50 N., R. 82 W., 6TH R.M. JOHNSON COUNTY, WYOMING

PREPARED BY
 CENTENNIAL ENGINEERING & RESEARCH, INC.
 SHERIDAN, WYOMING
 DRAWN BY: JEROLD L. VIGIL
 MARCH 28, 1978
 Scale: 1\"

Vacated 11/184