


NORTH

Scale 1"=50'  
Total No. of Lots=1  
Total Acres= 1.96

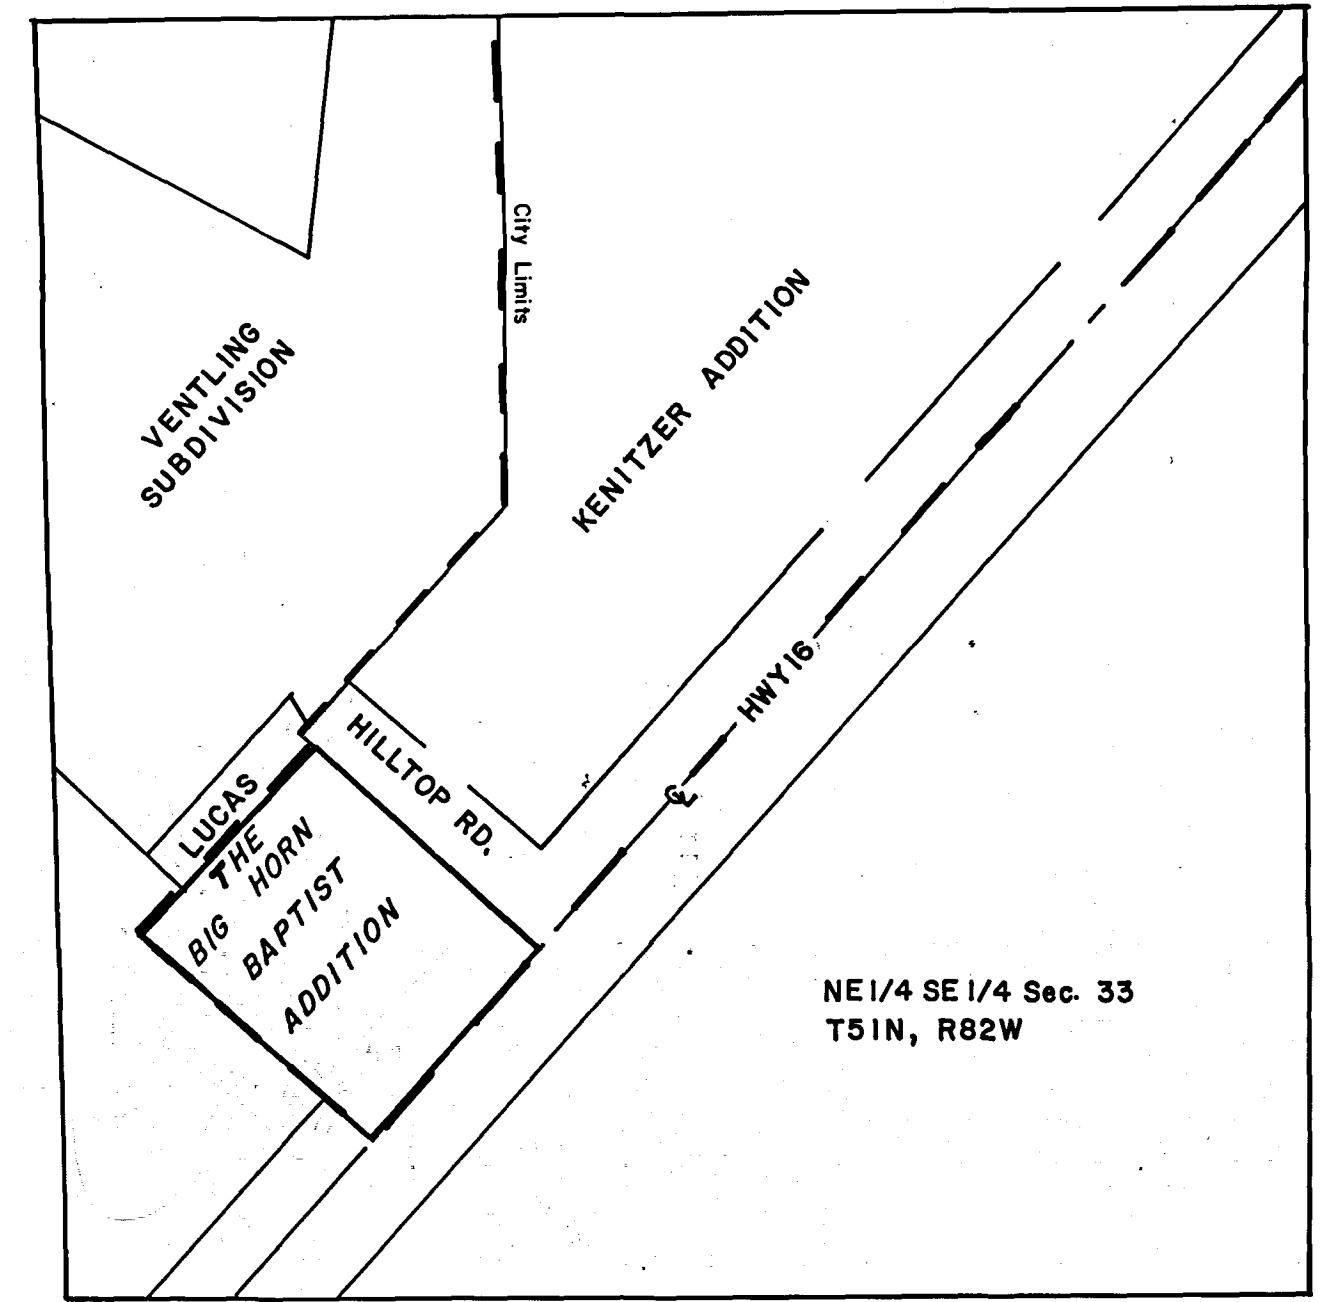

APPROVALS

Approved by the City Council of Buffalo this 3RD day of October A.D. 1978.

*Sam Rowland*  
Mayor

ATTEST:

*W. A. Anderson*  
City Clerk

The City of Buffalo Planning Commission hereby recommends approval of this plat on this 26 day of June, 1978.

*W. A. Anderson*  
Chairman

*Robert P. Peltus*  
Secretary

STATE OF WYOMING ) ss 39548  
COUNTY OF JOHNSON )

This instrument was filed for the record on Oct 4, 1978 at 11:00 a.m. and was duly recorded in book 2 page 30 Fee 8.50.

*William P. Peltus*  
Register of Deeds

by \_\_\_\_\_  
Deputy

THE BIGHORN BAPTIST ADDITION

The above or foregoing subdivision of the following described land or estate, to wit:

A tract of land located in the NE1/4SE1/4 of Section 33, T51N, R82W, of the 6th P.M., Johnson County, Wyoming, being more particularly described as follows:

Commencing at an aluminum cap stamped L.S. 324 marking the northwest corner of said NE1/4SE1/4 of said Section 33;

thence S00°19'33"E a distance of 774.47 feet to a point;

thence S48°23'06"E a distance of 185.38 feet to a point, said point being the true point of beginning;

thence N41°33'00"E a distance of 200.00 feet to a point;

thence S48°23'06"E a distance of 325.00 feet to a point, said point lying on the centerline of U.S. 16;

thence continuing along said centerline of U.S. 16 S41°33'00"W a distance of 260.00 feet to a point;

thence N48°23'06"W a distance of 325.00 feet to a point;

thence N41°33'00"E a distance of 60.00 feet to the true point of beginning.

Said tract containing 1.94 acres, more or less.

The undersigned proprietor of the above described tract of land has caused the same to be subdivided in the manner shown on this plat which subdivision shall be known as "THE BIG HORN BAPTIST ADDITION".

Said plat is proposed and offered with free consent and in accordance with the desires of the undersigned owner and proprietors, and the undersigned owner and proprietors do hereby release and waive all rights, under and by virtue of the homestead and exemption laws of the State of Wyoming.

STREETS:  
Streets shown on this plat are hereby dedicated for public use.

IN TESTIMONY WHEREOF: First Southern Baptist Church Property Co., Inc., Dale Fagerstone, Trustee, Boyd Ball, Trustee and Sidney Anderson, Trustee; has caused these present to be signed this 23 day of June, 1978.

*Dale Fagerstone*  
Dale Fagerstone, Trustee


*Boyd Ball*  
Boyd Ball, Trustee

*Sidney Anderson*  
Sidney Anderson, Trustee

STATE OF WYOMING ) ss  
COUNTY OF JOHNSON )

The foregoing instrument was acknowledged before me by Dale Fagerstone, Boyd Ball and Sidney Anderson this 23 day of June, 1978.

Witness my hand and official seal

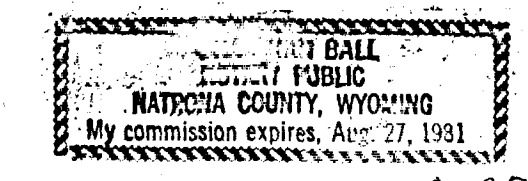

*Chasman Ball*  
Notary Public

My commission expires: 8-27-81

CERTIFICATE OF SURVEYOR

STATE OF WYOMING ) ss  
COUNTY OF JOHNSON )

I, Warren A. Graf, a duly registered land surveyor in the State of Wyoming, do hereby certify that this plat of FIRST SOUTHERN BAPTIST ADDITION truly and correctly represents the results of a survey made by me or under my direct supervision.

*Warren A. Graf*  
Warren A. Graf  
Wyo. Reg. LS 2335

THE BIG HORN BAPTIST ADDITION

Prepared for:  
FIRST SOUTHERN BAPTIST CHURCH  
% Larry York  
69 W. Angus  
Buffalo, Wyoming 82834

Consulting Engineers  
& Land Surveyors  
(307) 684-7976

PLAINS ENGINEERING  
P.O. BOX 432  
BUFFALO, WYOMING 82834

DATE DRAWN: 6/12/78 SCALE DRAWN: 1"=50'  
DRAWN BY: SRG CHECKED BY: KAN  
PROJECT NO.: 789361 20