


S. 89° 47' 26" W. 1316.46'

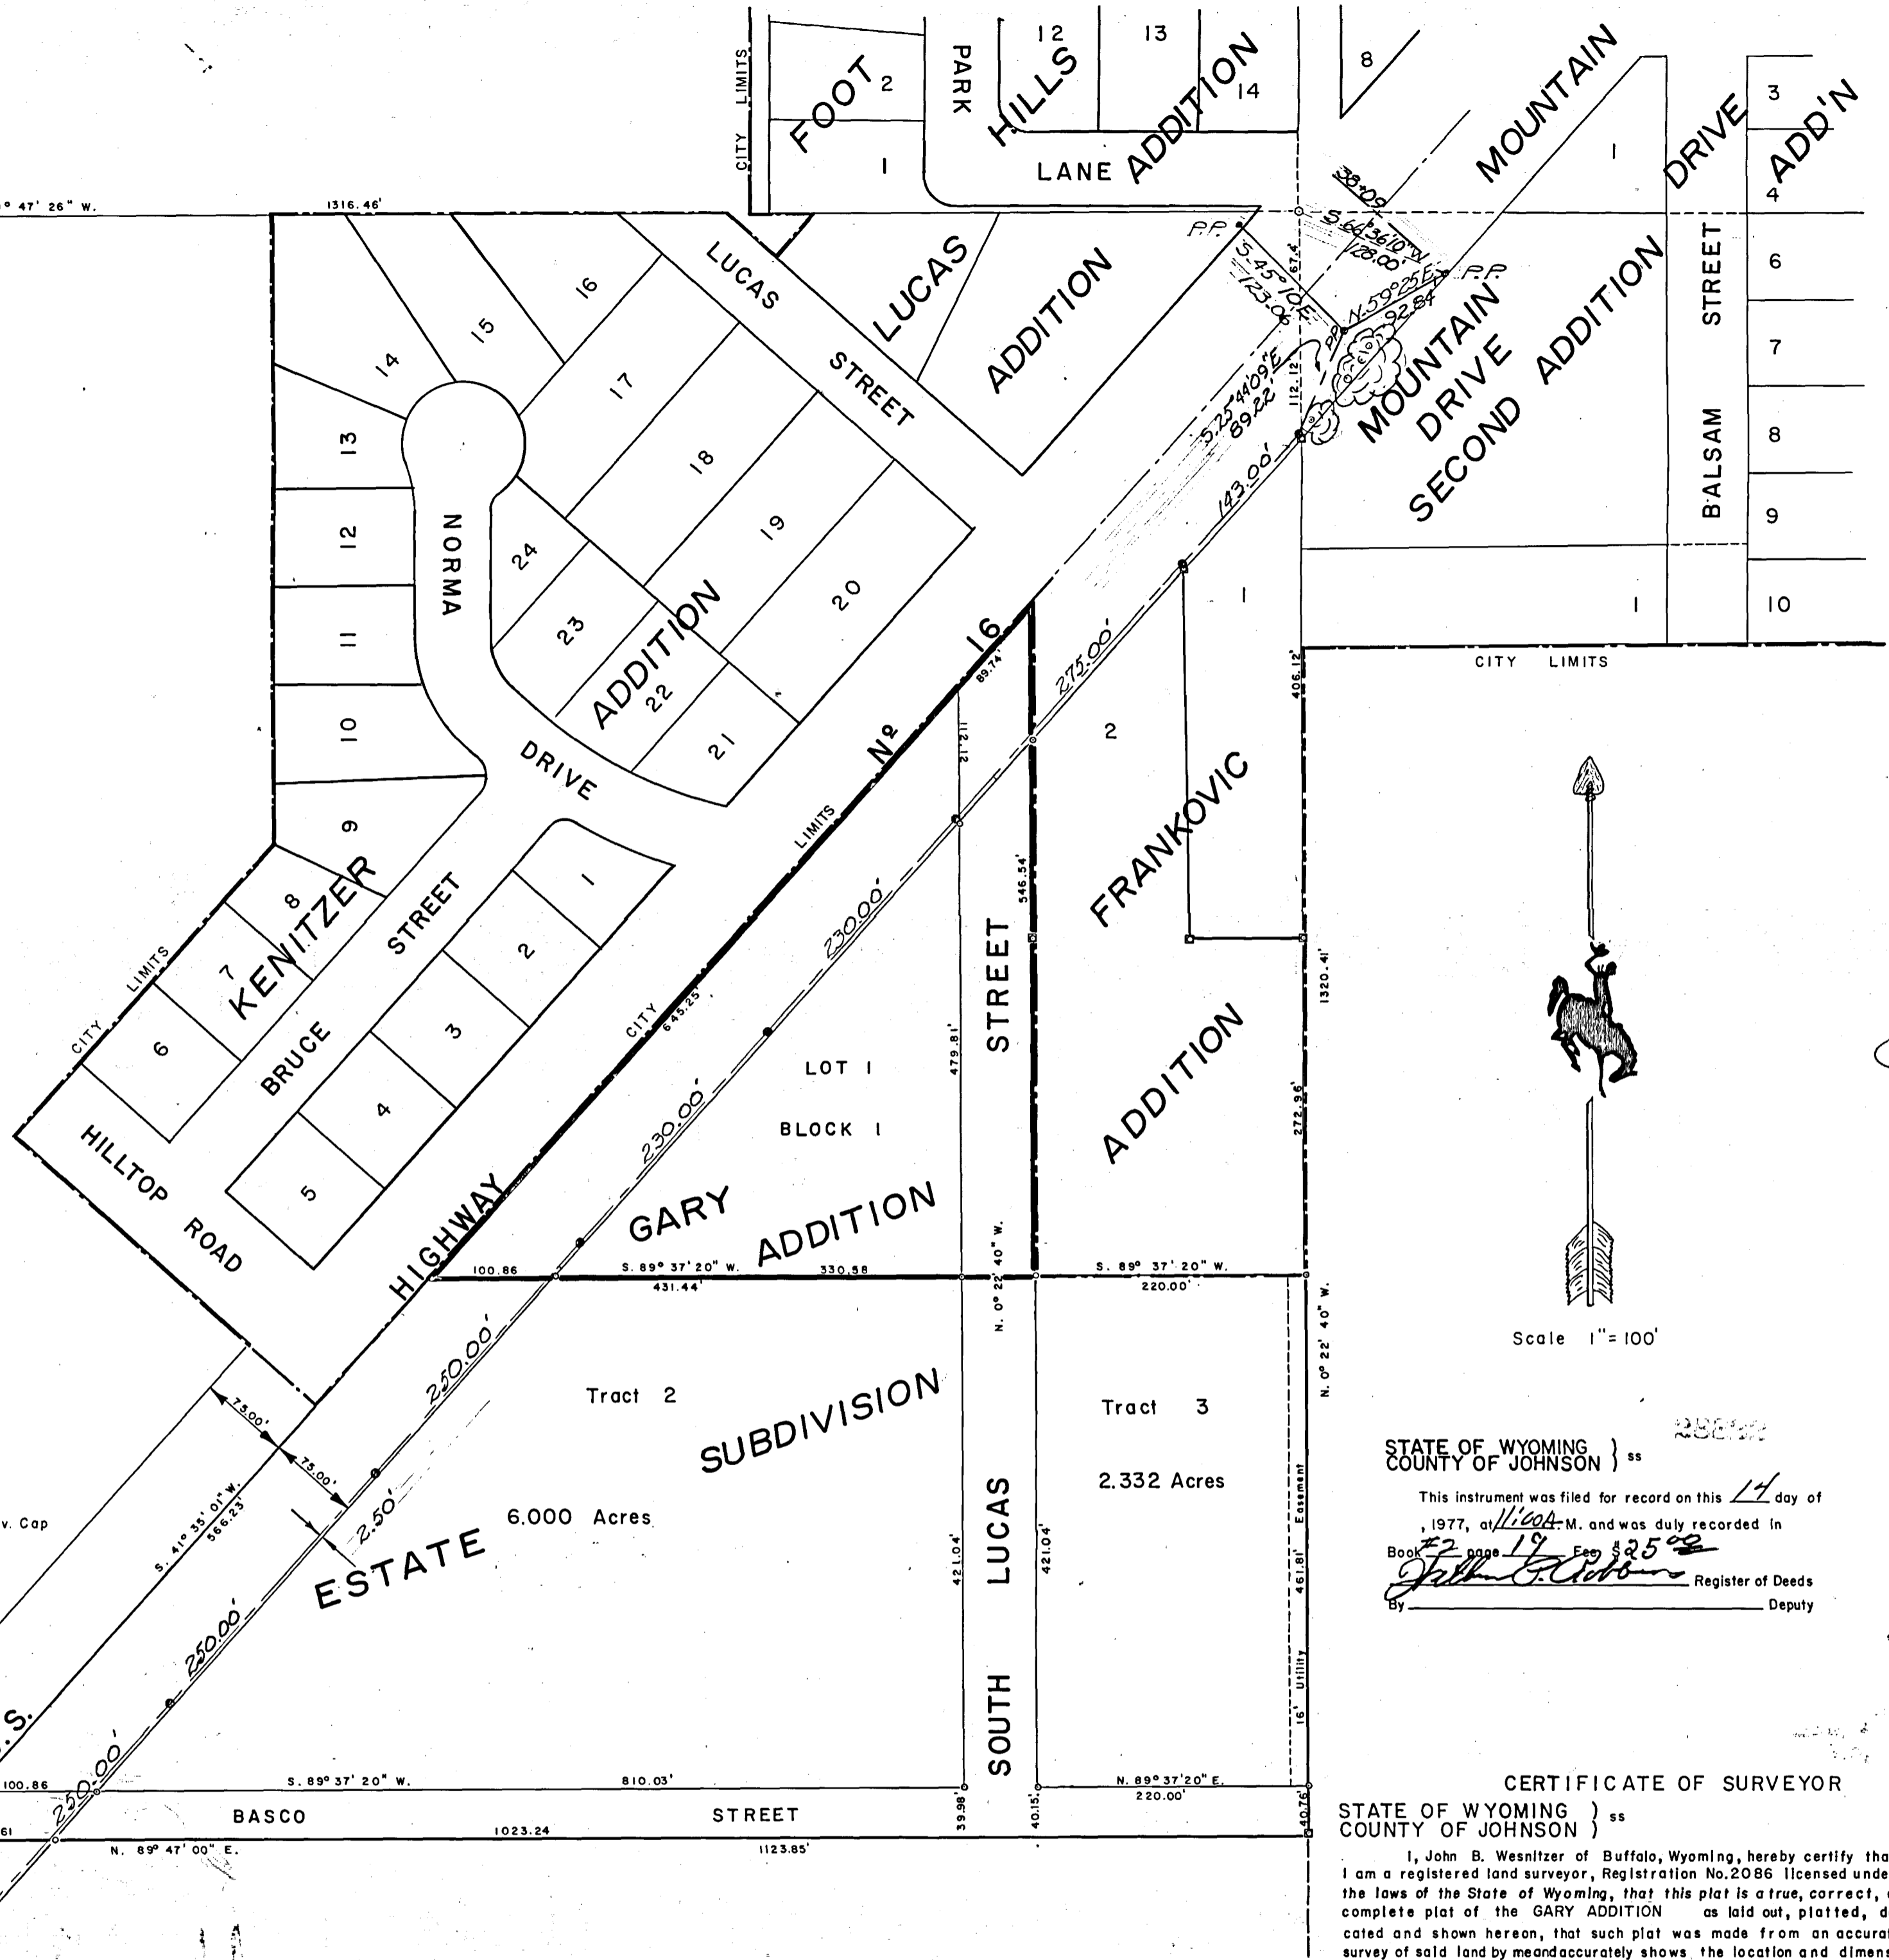

- LEGEND**
- 5/8" x 30" Rebar w/Surv. Cap
 - Iron Pipe
 - Brass Cap

GARY ADDITION

The above or foregoing subdivision of the following described land or real estate, to wit:

This is a subdivision of a part of the NE1/4SE1/4 of Section 33, T.51 N., R.82 W., of the 6th P.M. Wyoming, more particularly described as follows:

Beginning at a point on the centerline of U.S. 16 bearing S.0°22'40"E. a distance of 67.4 feet and S.41°35'01"W. a distance of 328.89 feet from the East Quarter Corner of Section 33, T.51 N., R.82 W., 6th P.M. Wyoming; thence S.0°22'40"E. a distance of 546.54 feet; thence S.89°37'20"W. a distance of 491.44 feet to a point on the centerline of U.S. 16; thence N.41°35'01"E. along the centerline of U.S. 16 a distance of 734.99 feet to the point of beginning, containing 3.083 acres all lying in the NE1/4SE1/4 of said Section 33.

Said plat is proposed and offered with free consent and in accordance with the desires of the undersigned owners and proprietors, and the undersigned owners and proprietors do hereby release and waive all rights, under and by virtue of the homestead exception laws of the State of Wyoming.

STREETS

Streets shown on this plat and not heretofore dedicated to public use are hereby so dedicated.

IN TESTIMONY WHEREOF: W.B. Ross Construction, Inc., Gary L. Ross, President; Eileen E. Ross, Secretary-Treasurer have caused these presents to be signed this 29th day of JUNE 1977.

W.B. ROSS CONSTRUCTION, INC.

Attest:

Gary L. Ross
Gary L. Ross, President


Eileen E. Ross
Eileen E. Ross, Secretary-Treasurer

STATE OF WYOMING) COUNTY OF JOHNSON)

The foregoing was acknowledged before me this 29th day of JUNE, 1977, by Gary L. Ross and Eileen E. Ross witness my hand and official seal.

My Commission Expires July 27, 1977

R. L. Frankovic
Notary Public

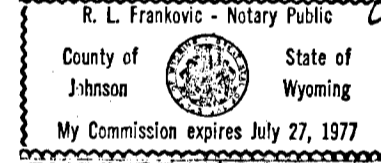

APPROVAL BY THE CITY

The City of Buffalo Planning and Zoning Commission herewith recommend the approval of the foregoing plat this 25 day of JUNE, 1977.

William R. Adams
Chairman

W. L. Anderson
Secretary

The foregoing plat is hereby approved by the City Council of the City of Buffalo, County of Johnson, State of Wyoming, by resolution No. 886 duly passed, adopted, and approved on this 10th day of OCT, 1977.

Sam Rasmussen
Mayor

Attest: *Wm A. Hopkins*
City Clerk

Scale 1" = 100'

STATE OF WYOMING) COUNTY OF JOHNSON)

This instrument was filed for record on this 14 day of JUNE, 1977, at 11:04 A.M. and was duly recorded in Book 72 page 19 Page 325

John G. Adams
Register of Deeds
Deputy

CERTIFICATE OF SURVEYOR

STATE OF WYOMING) COUNTY OF JOHNSON)

I, John B. Wenzler of Buffalo, Wyoming, hereby certify that I am a registered land surveyor, Registration No. 2086 licensed under the laws of the State of Wyoming, that this plat is a true, correct, and complete plat of the GARY ADDITION as laid out, platted, dedicated and shown hereon, that such plat was made from an accurate survey of said land by me and accurately shows the location and dimensions of the lots, easements and street of said subdivision as the same are staked upon the ground.

Reg. L.S. 2086

John B. Wenzler
Surveyor

APPROVAL BY THE COUNTY

The Johnson County Planning Commission hereby recommends the approval of the foregoing plat this 10th day of OCT, 1977.

Lee C. Keith
Chairman

William P. Peterson
Secretary

The foregoing plat is hereby approved by the Board of County Commissioners of the County of Johnson, State of Wyoming, by resolution duly passed on this 10th day of OCT, 1977.

Simon J. Wenzler
Chairman of the Board

William P. Peterson
County Clerk

GARY ADDITION