
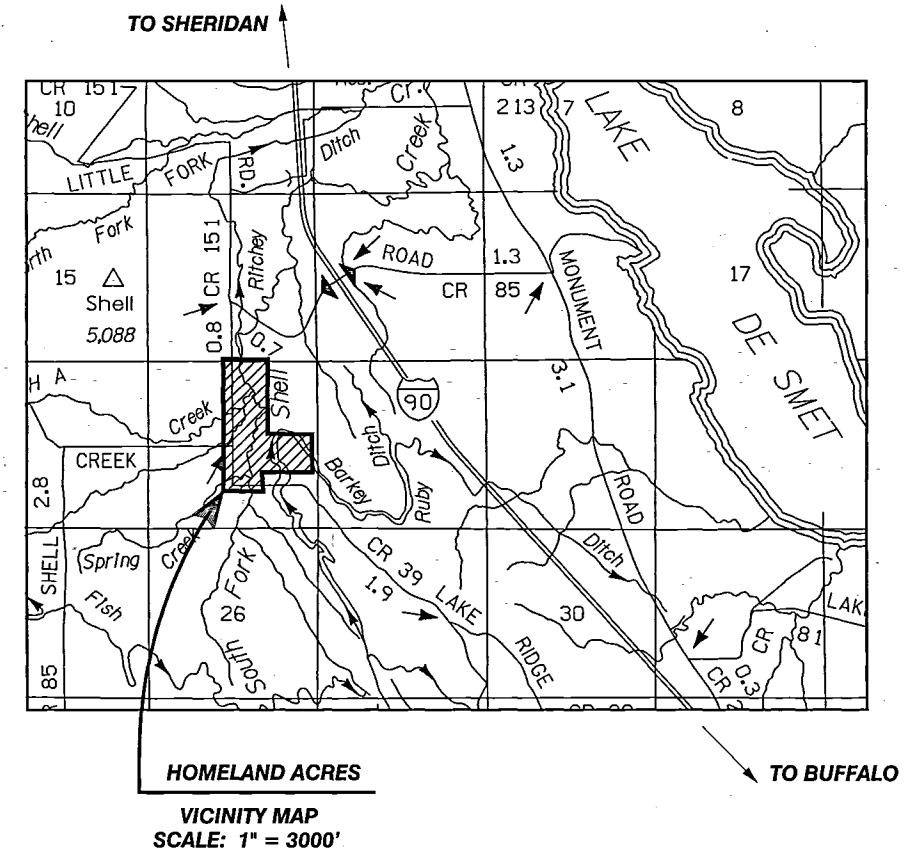


T 52 N

RECORD OF SURVEY of the "HOMELAND ACRES" LOCATED IN SECTION 23 T. 52 N., R. 83 W., 6th P.M., JOHNSON COUNTY, WYOMING

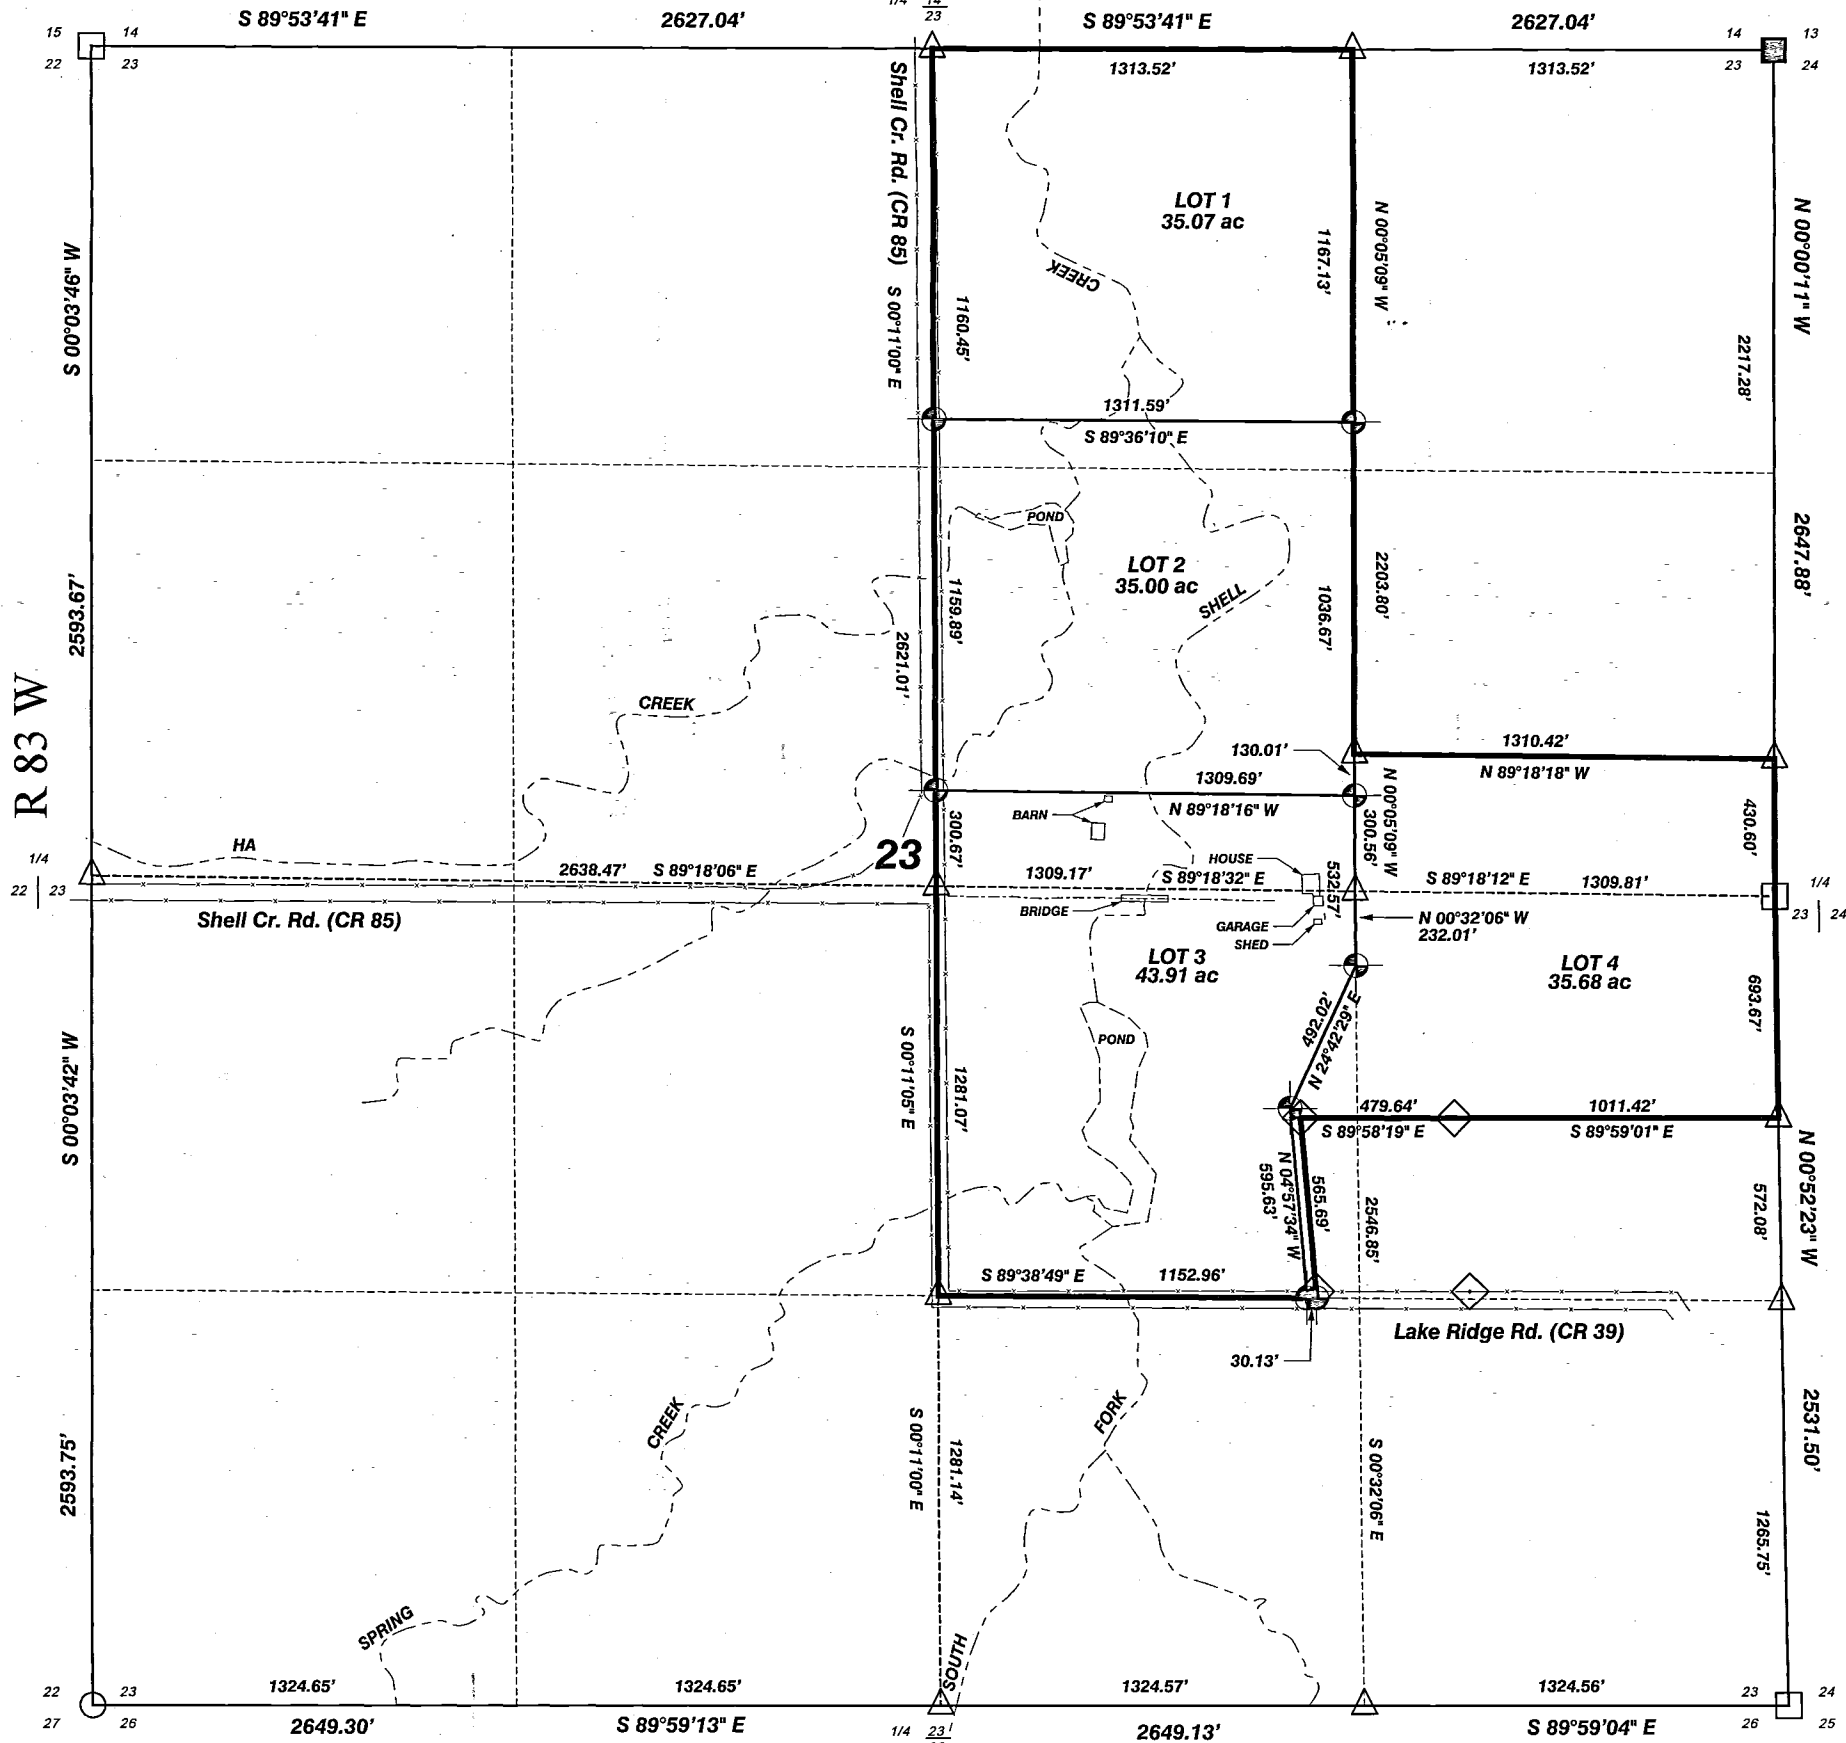

Vertical title block containing the JLM logo, 'RECORD OF SURVEY HOMELAND ACRES', and 'PREPARED FOR: LARRY BRANNIAN 445 LAKE RIDGE RD., BUFFALO, WY. 82834'.

CERTIFICATE OF SURVEYOR

STATE OF WYOMING)
COUNTY OF JOHNSON) SS

I, JACK GROSHEK, being a duly Registered Land Surveyor in the State of Wyoming, do hereby certify that this record of survey for the "Homeland Acres" does represent an actual survey performed by me, or under my direct supervision, in May, July and October 2009, and that it correctly shows the conditions on the ground.



- LEGEND: FOUND ORIGINAL STONE, FOUND 3.5" BRASS CAP STAMPED LS 102, 7-60, FOUND 2" ALUMINUM CAPPED REBAR STAMPED BIGHORN SURVEYING PLS 8663, SET 2" ALUMINUM CAPPED REBAR STAMPED LS 12117, FOUND 1.5" ALUMINUM CAPPED REBAR STAMPED PLS 5367, SET 2.5" ALUMINUM CAPPED REBAR STAMPED LS 12117.



STATE OF WYOMING)
COUNTY OF JOHNSON) SS
THIS INSTRUMENT WAS FILED FOR RECORD ON THE 2 DAY OF December, A.D. 2009, IN HANGING FILE PAGE 318
FILING FEE \$25.00
Wendi Salzman Clark, REGISTRAR OF DEEDS, Deputy Clerk