


R. 81 W.

CERTIFICATE OF SURVEYOR

STATE OF WYOMING )  
COUNTY OF JOHNSON ) SS

I, Kerry C. Money, being a duly Registered Land Surveyor in the State of Wyoming, do hereby certify that this plat represents an actual field survey made by me on November 22-27, 2000, and that it correctly shows the properties located on the ground.

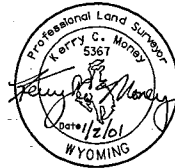

LEGEND

- ◆ EXISTING 1924 GLO BRASS CAP
- ⊙ SET 2" ALUMINUM CAP ON 5/8" REBAR, STAMPED PLS 6367
- ▲ SET 3/4" ALUMINUM CAP, ON 5/8" REBAR, STAMPED PLS 6367
- △ 1 1/2" ALUMINUM CAP ON 5/8" REBAR, STAMPED LS 6367
- IN MOUND OF STONES.
- IRON PIPE IN MOUND OF STONES
- CALCULATED CURVE DATA POINTS ON CENTERLINE OF TW ROAD




- NOTES:
- (1) CENTERLINE OF THE TW ROAD SHOWN ON THIS SURVEY IS TO THE EXISTING TRAVELLED CENTERLINE, AS ESTABLISHED ON THE GROUND.
  - (2) THIS SURVEY WAS PERFORMED WITH A LEICA GPS SYSTEM.
  - (3) PROPERTY CORNERS ON THE TW ROAD WERE SET AT THE COUNTY ROAD R/W, NO MONUMENTS WERE SET ON CENTERLINE.
  - (4) DISTANCES AND BEARINGS SHOWN ARE TO THE CENTERLINE OF TW ROAD.

STATE OF WYOMING )  
COUNTY OF JOHNSON ) SS US6469

This instrument was filed for record on the 19<sup>th</sup> day of January, 2001 at 11:15 AM, and was duly recorded in Plat Book # 2, page 197.

Fee: \$ 50.00

Linda Barnhart  
Register of Deeds By: Deputy

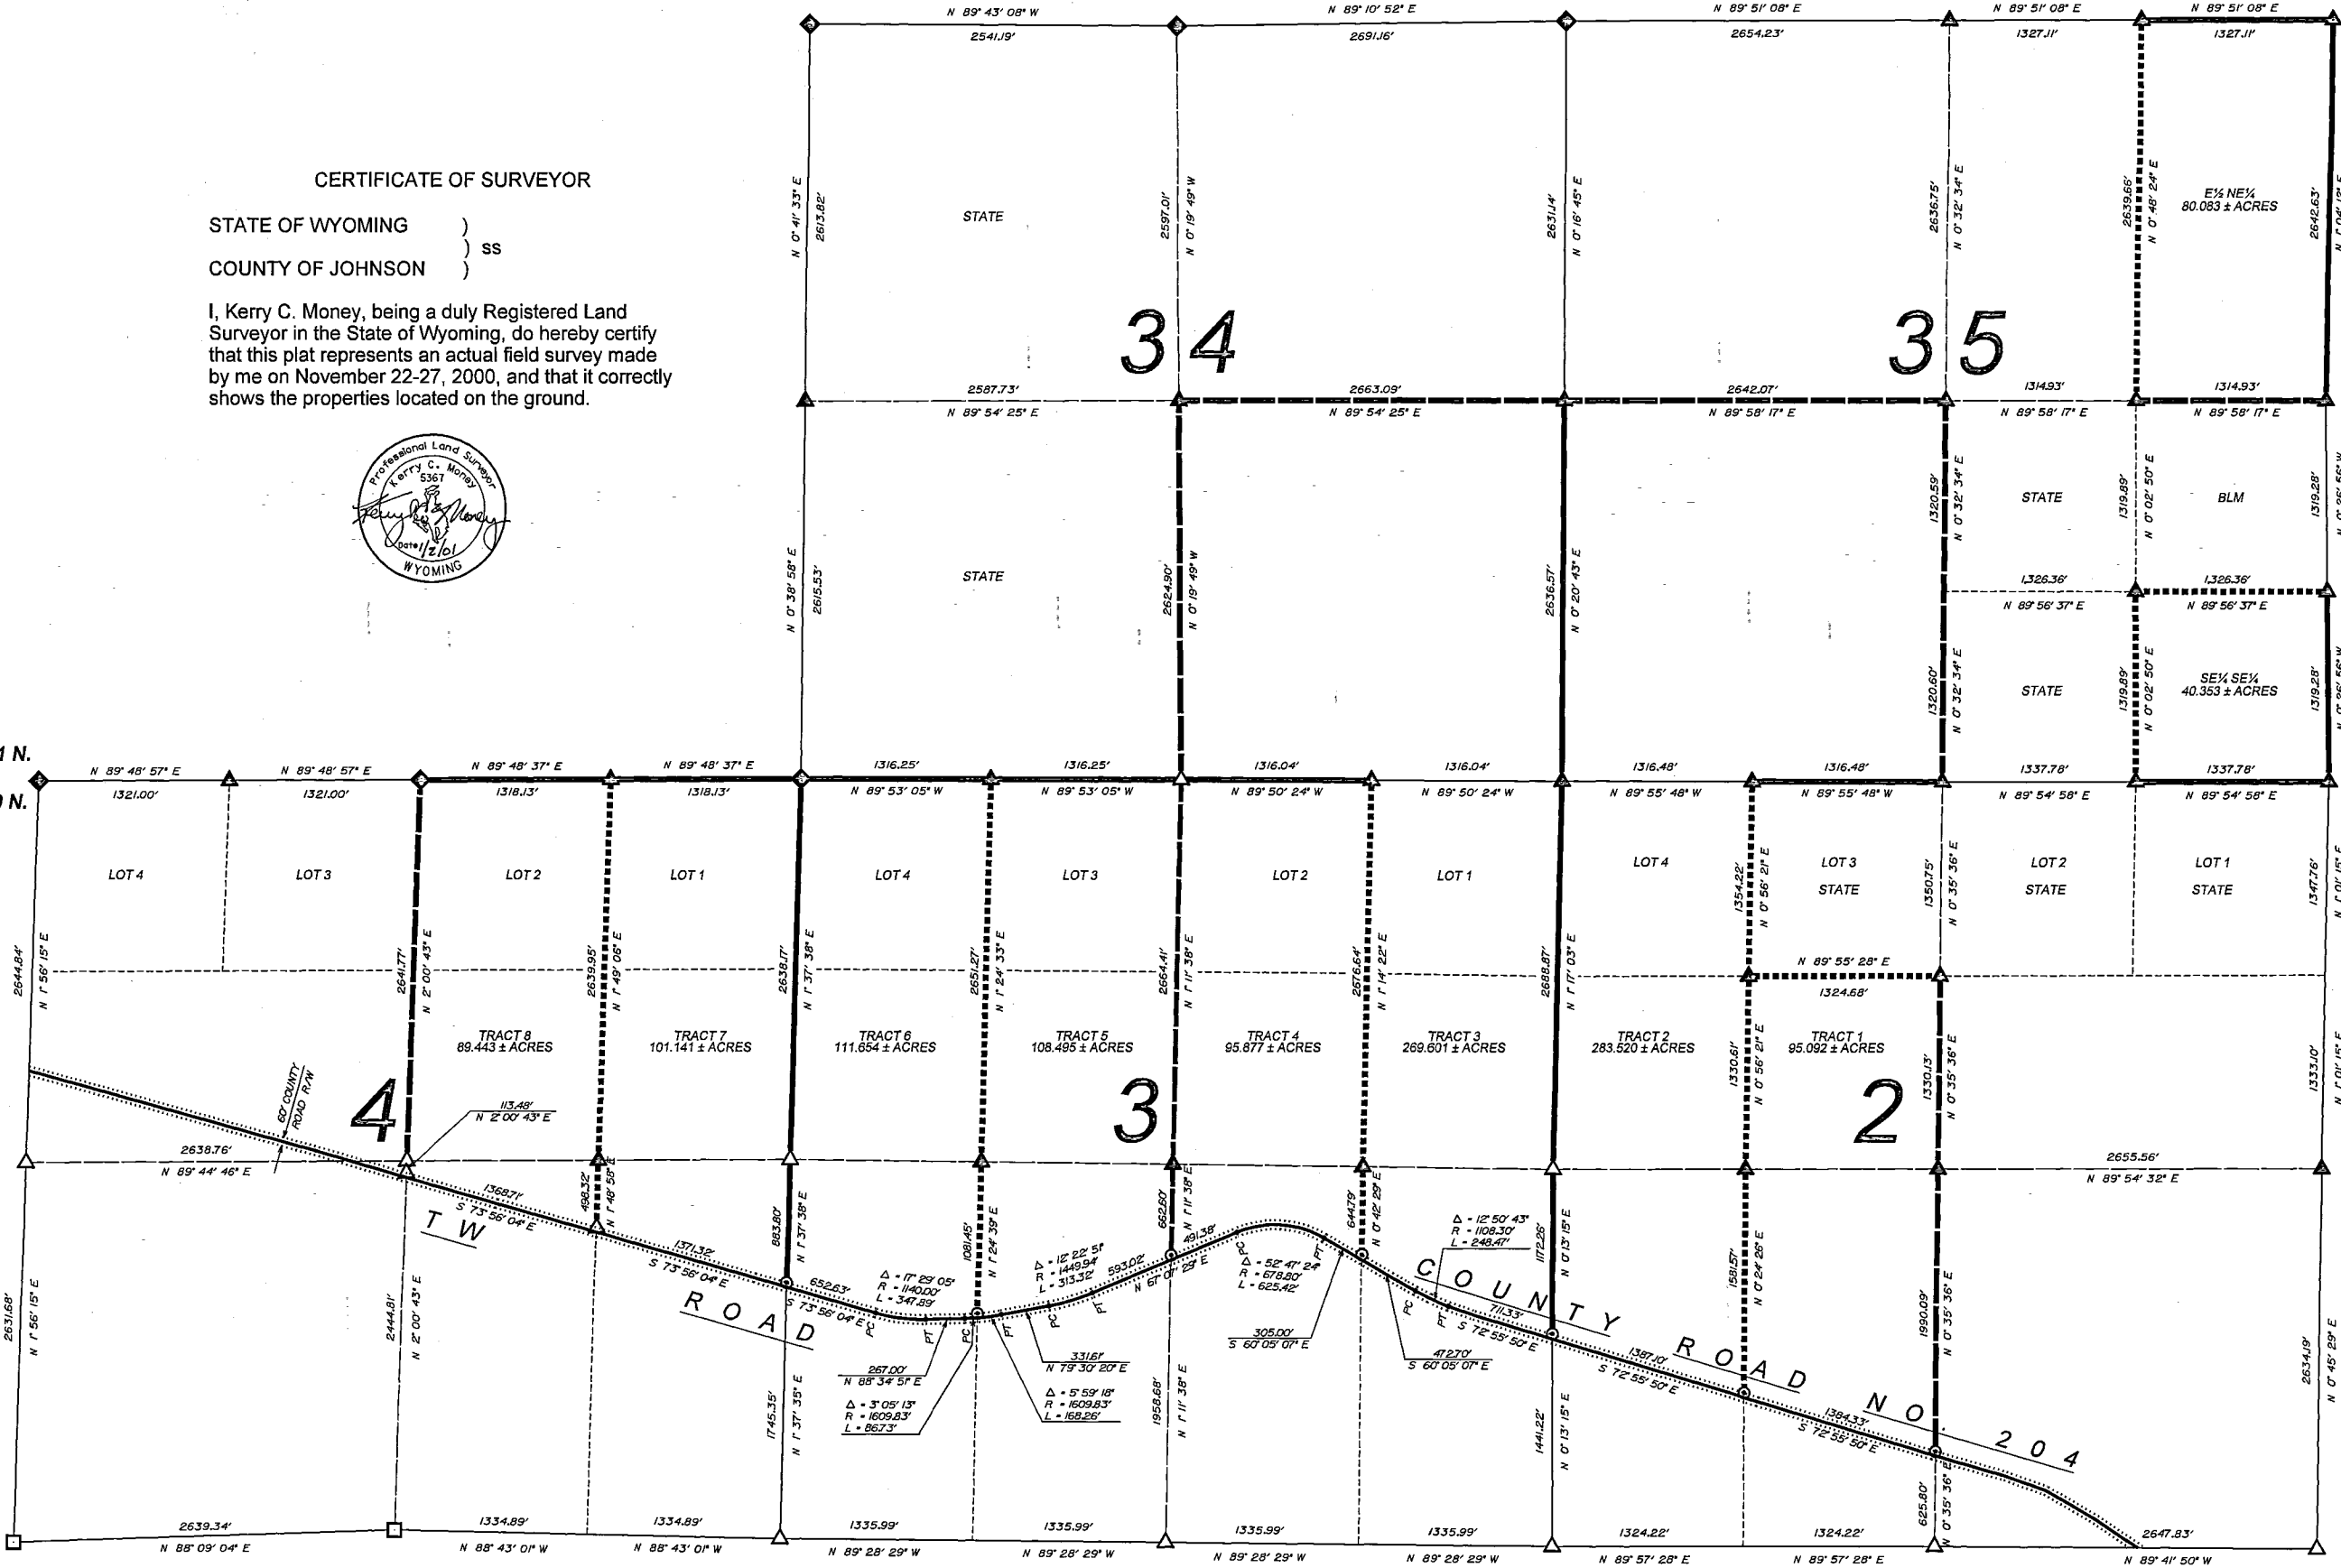

T. 50 & 51 N., R. 81 W.  
6th. PRINCIPAL MERIDIAN  
JOHNSON COUNTY, WYOMING

# "INDIAN PLAINS"

SECTIONS 34 & 35 T. 51 N., R. 81 W. SECTIONS 2, 3 & 4 T. 50 N., R. 81 W. 6th PRINCIPAL MERIDIAN JOHNSON CO., WYOMING	INDIAN PLAINS PREPARED FOR: EAST SLOPE PROPERTIES	<table border="1"> <tr><th>NO.</th><th>REVISIONS</th><th>DATE</th></tr> <tr><td> </td><td> </td><td> </td></tr> <tr><td> </td><td> </td><td> </td></tr> <tr><td> </td><td> </td><td> </td></tr> </table>	NO.	REVISIONS	DATE										<b>KERRY C. MONEY</b> PROFESSIONAL LAND SURVEYOR 43 RENO ROAD BUFFALO, WY 82804 PHONE: 337-584-2249 E-MAIL: dollars@kcm.com	<b>JEM</b> Engineering 213 E. Brook St. Buffalo, WY 82804 Phone: (307) 684-1163 Fax: (307) 684-4545 E-mail: jmoney@jem.com Jack L. Money, Jr., PE
NO.	REVISIONS	DATE														