
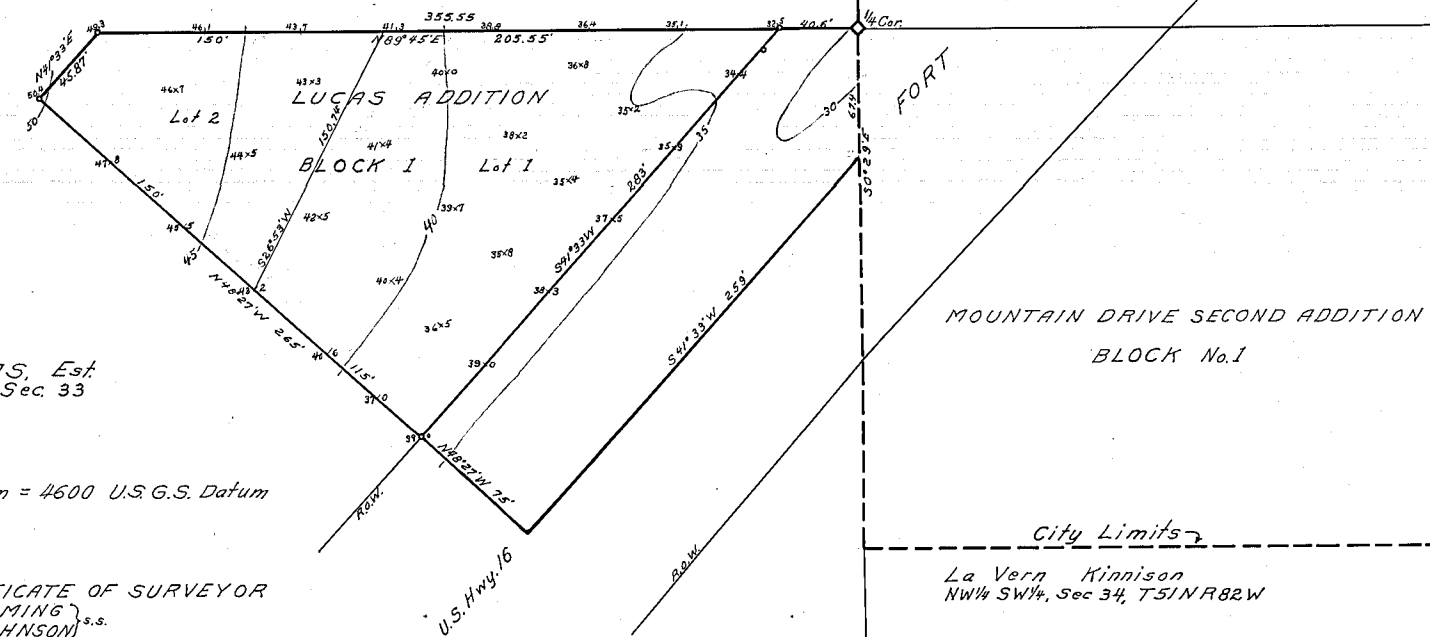


C. VANCE LUCAS
SE 1/4 NE 1/4 Section 33
T51N R82W. 6 P.M.

APPROVED:
Board of County Commissioners of
Johnson County, Wyoming by Reso-
lution duly passed on the 13 day
of ~~June~~ 1961.

Attest: D. Hollibaugh
Chairman of the Board
W. Palmer
County Clerk

 

F.E. LUCAS, Est.
NE 1/4 SE 1/4, Sec. 33

600 City Datum = 4600 U.S.G.S. Datum

CERTIFICATE OF SURVEYOR
STATE OF WYOMING } s.s.
COUNTY OF JOHNSON }

I, Lee D. Moffett of Buffalo, Wyoming
hereby certify that this map was made
from records on file in the office of the
Clerk of Johnson County, Wyoming and from
notes taken during an actual survey made
by me on September 7, 1960, and April 25,
1961, and that it correctly represents the
LUCAS ADDITION to the City of Buffalo.

Lee D. Moffett
SURVEYOR

MOUNTAIN DRIVE ADDITION
CITY OF BUFFALO
WYOMING

CERTIFICATE OF DEDICATION

We, Vashti M. Huff and the Church of Christ, Buffalo, Wyoming, J.T. Bristow, its duly authorized representative, hereby certify that we, the said Vashti M. Huff and the Church of Christ, are the owners and proprietors of the LUCAS ADDITION as it appears on this plat and it is with our free consent and desire that the name of said subdivision shall be the LUCAS ADDITION, an addition to the City of Buffalo, Johnson County, Wyoming and described as follows: beginning at the East 1/4 corner of Section 33, T.51N. R.82W, 6th P.M., thence S. 0° 29' E, 67.4 feet, thence S. 41° 33' W, 259 feet, thence N. 48° 27' W, 340 feet, thence N. 41° 33' E, 45.87 feet, thence N. 89° 45' E, 396.15 feet to the point of beginning, containing one and one half acres, more or less, all in NE 1/4 SE 1/4 of said Section 33 and subject to all existing rights-of-way and easements.

Vashti M. Huff
Vashti M. Huff
J. T. Bristow
J. T. Bristow
Representative of the
Congregation of the
Church of Christ,
Buffalo, Wyoming.

STATE OF WYOMING } s.s.
COUNTY OF JOHNSON }

On this 32 day of May, 1961 before me personally appeared Vashti M. Huff and J. T. Bristow to me personally known and who being by me duly sworn, did each say that Vashti M. Huff and the Church of Christ, of Buffalo, Wyoming, are the owners and proprietors of the said LUCAS ADDITION and that J. T. Bristow is the representative of the Congregation of the Church of Christ, of Buffalo, Wyoming, and that they acknowledge the above Certificate of Dedication to be their free act and deed.

Given under my hand and notarial seal the day and year as above written.

William J. Kinnison
Notary Public
My Commission expires Oct. 26, 1964

La Vern Kinnison
NW 1/4 SW 1/4, Sec 34, T51N R82W

APPROVED:
City Council of the City of Buffalo, Wyoming
by Ordinance No. 597 duly passed, adopted
and approved this 7 day of June 1961.

Attest: Wm. Insler
Mayor
Carl Keltner
City Clerk
Dated _____

PLAT OF
LUCAS ADDITION
TO THE CITY OF BUFFALO, WYOMING
A PART OF NE 1/4 SE 1/4, S. 33, T51N R82W. 6 P.M.

Scale 1" = 50'

STATE OF WYOMING } s.s.
COUNTY OF JOHNSON }

This instrument was filed for record on 6-16-61
at 9:00 AM, and was duly recorded in Book 1785
450, Page 100
By W. Palmer Register of Deeds
County