

CERTIFICATE OF DEDICATION

We, the undersigned owners and proprietors hereby certify that we have caused the plat shown hereon, Block 12 of the Mountain Drive Addition to the City of Buffalo to be made as a Re-subdivision of Lots 4 through 10 of Block 12 and dedicate to public use and to the City of Buffalo as an alley the following described portions of land:

The West 5 feet of Lots 4,5,6,7,8,9 and 10 of Block 12, Mountain Drive Addition to the City of Buffalo

as appears on this Plat, and we further certify that this Re-subdivision is made with the free consent and in accordance with the desires of the undersigned owners and proprietors.

IN TESTIMONY WHEREOF:

Buffalo Drilling, Inc.; L.W. Noteboom, Bernadette G. Noteboom

American Legion, Powder River Post NO. 13, Buffalo, Wyoming, by and through its acting Board of Directors;

Chairman: John H. Taffner  
Robert D. Graham  
James M. Young

Lew Pierson, Charles S. Kenitzer

have caused these presents to be signed this 19th day of September 1989

Lot 4 Buffalo Drilling, Inc.;  
by L.W. Noteboom  
President

Attest: Bernadette G. Noteboom

Lot 5,6,7 and 8 American Legion, Powder River Post No. 13, Buffalo, Wyoming,  
by and through its acting Board of Governors.


Chairman: John H. Taffner Jr. John H. Taffner Jr.  
Robert D. Graham Robert D. Graham  
James M. Young James M. Young

Lot 9 and 10 Lew Pierson, Charles S. Kenitzer

Lew Pierson Charles S. Kenitzer  
Lew Pierson Charles S. Kenitzer

STATE OF WYOMING )  
COUNTY OF JOHNSON )

The foregoing was subscribed, sworn to and acknowledged before me this 19th day of September, 1989 by John H. Taffner Jr., Robert D. Graham, James M. Young, Lew Pierson, Charles S. Kenitzer and L. W. Noteboom and Bernadette G. Noteboom, the latter two being the President and Secretary of Buffalo Drilling, Inc., and they did say that the seal affixed hereto and this instrument was signed by authority of the Board of Directors of said Corporation and that such execution was the free act and deed of said Corporation.

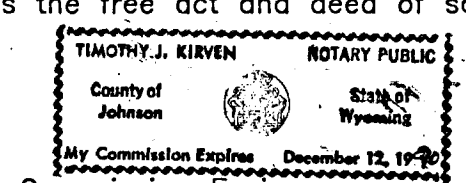

Timothy J. Kierwin  
Notary Public


My Commission Expires: December 12, 1990

APPROVAL BY THE CITY OF BUFFALO

The foregoing Plat is hereby approved by the City Council of the City of Buffalo, County of Johnson, State of Wyoming, and approved this 16th day of Jan. 1990 September 1989.

James L. Heils  
Mayor  
Attest: Adrian Dross  
City Clerk

STATE OF WYOMING )  
COUNTY OF JOHNSON )  
This instrument was filed for record on Feb 6 1990 at 4:30 P.M. and was duly recorded in Book 2 Page 87 Fee \$ 50.00  
by Jane Cow Register of Deeds  
Asst. Deputy

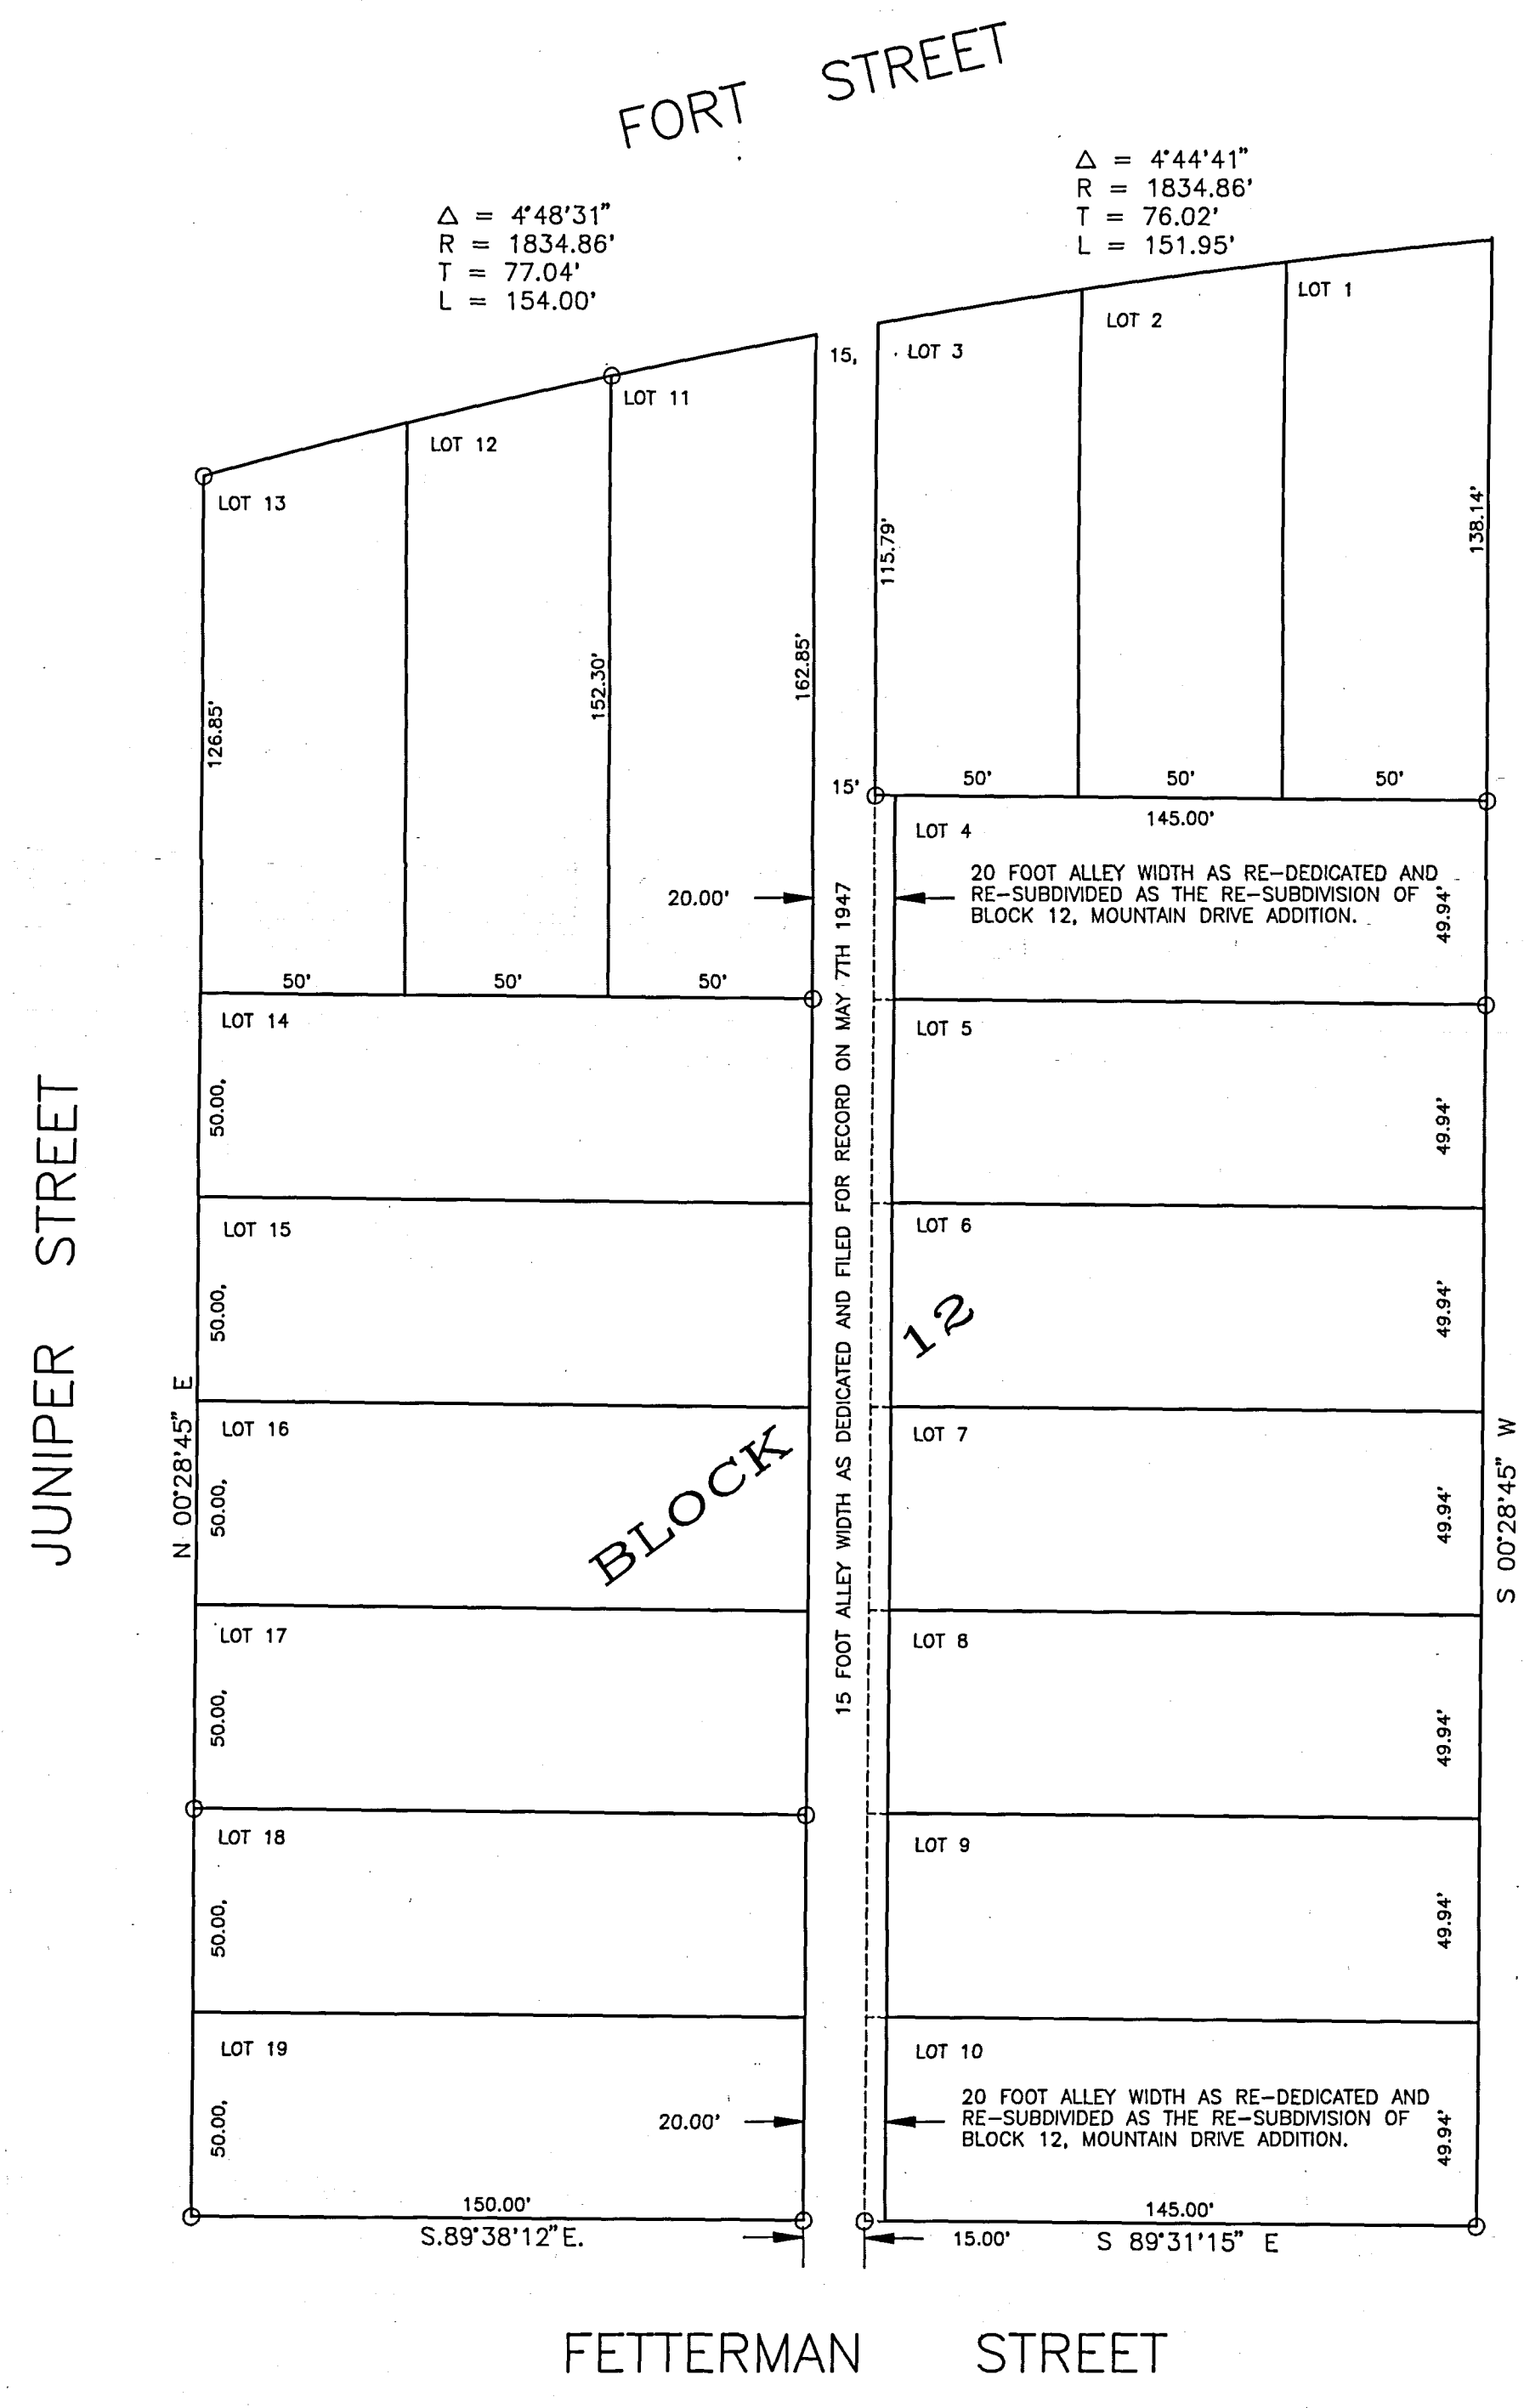


CERTIFICATE OF SURVEYOR

STATE OF WYOMING )  
COUNTY OF JOHNSON )

I, Robert G. Stuckert hereby certify that I am a registered land surveyor, Registration No. 324 licensed under the laws of Wyoming, that this was made from notes taken during an actual surveys made by me during March 27, 1989 and September 15, 1989 and that this plat is a true, correct and complete plat of Block 12 as laid out, platted, dedicated and shown hereon, that it correctly represents the retracement of Block 12 and shows the location and dimensions of the re-subdivision of Block 12, Mountain Drive Addition to the City of Buffalo as located on the ground.

Wyoming Reg. No. 324 L.S.

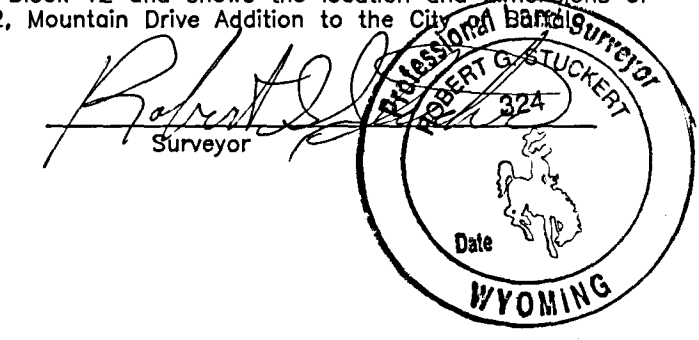

SCALE: 1" = 40'