


# RECORD OF SURVEY

SECTIONS 14, 23 AND 24, T51N, R82W  
OF THE 6TH P.M., JOHNSON CO., WYO.

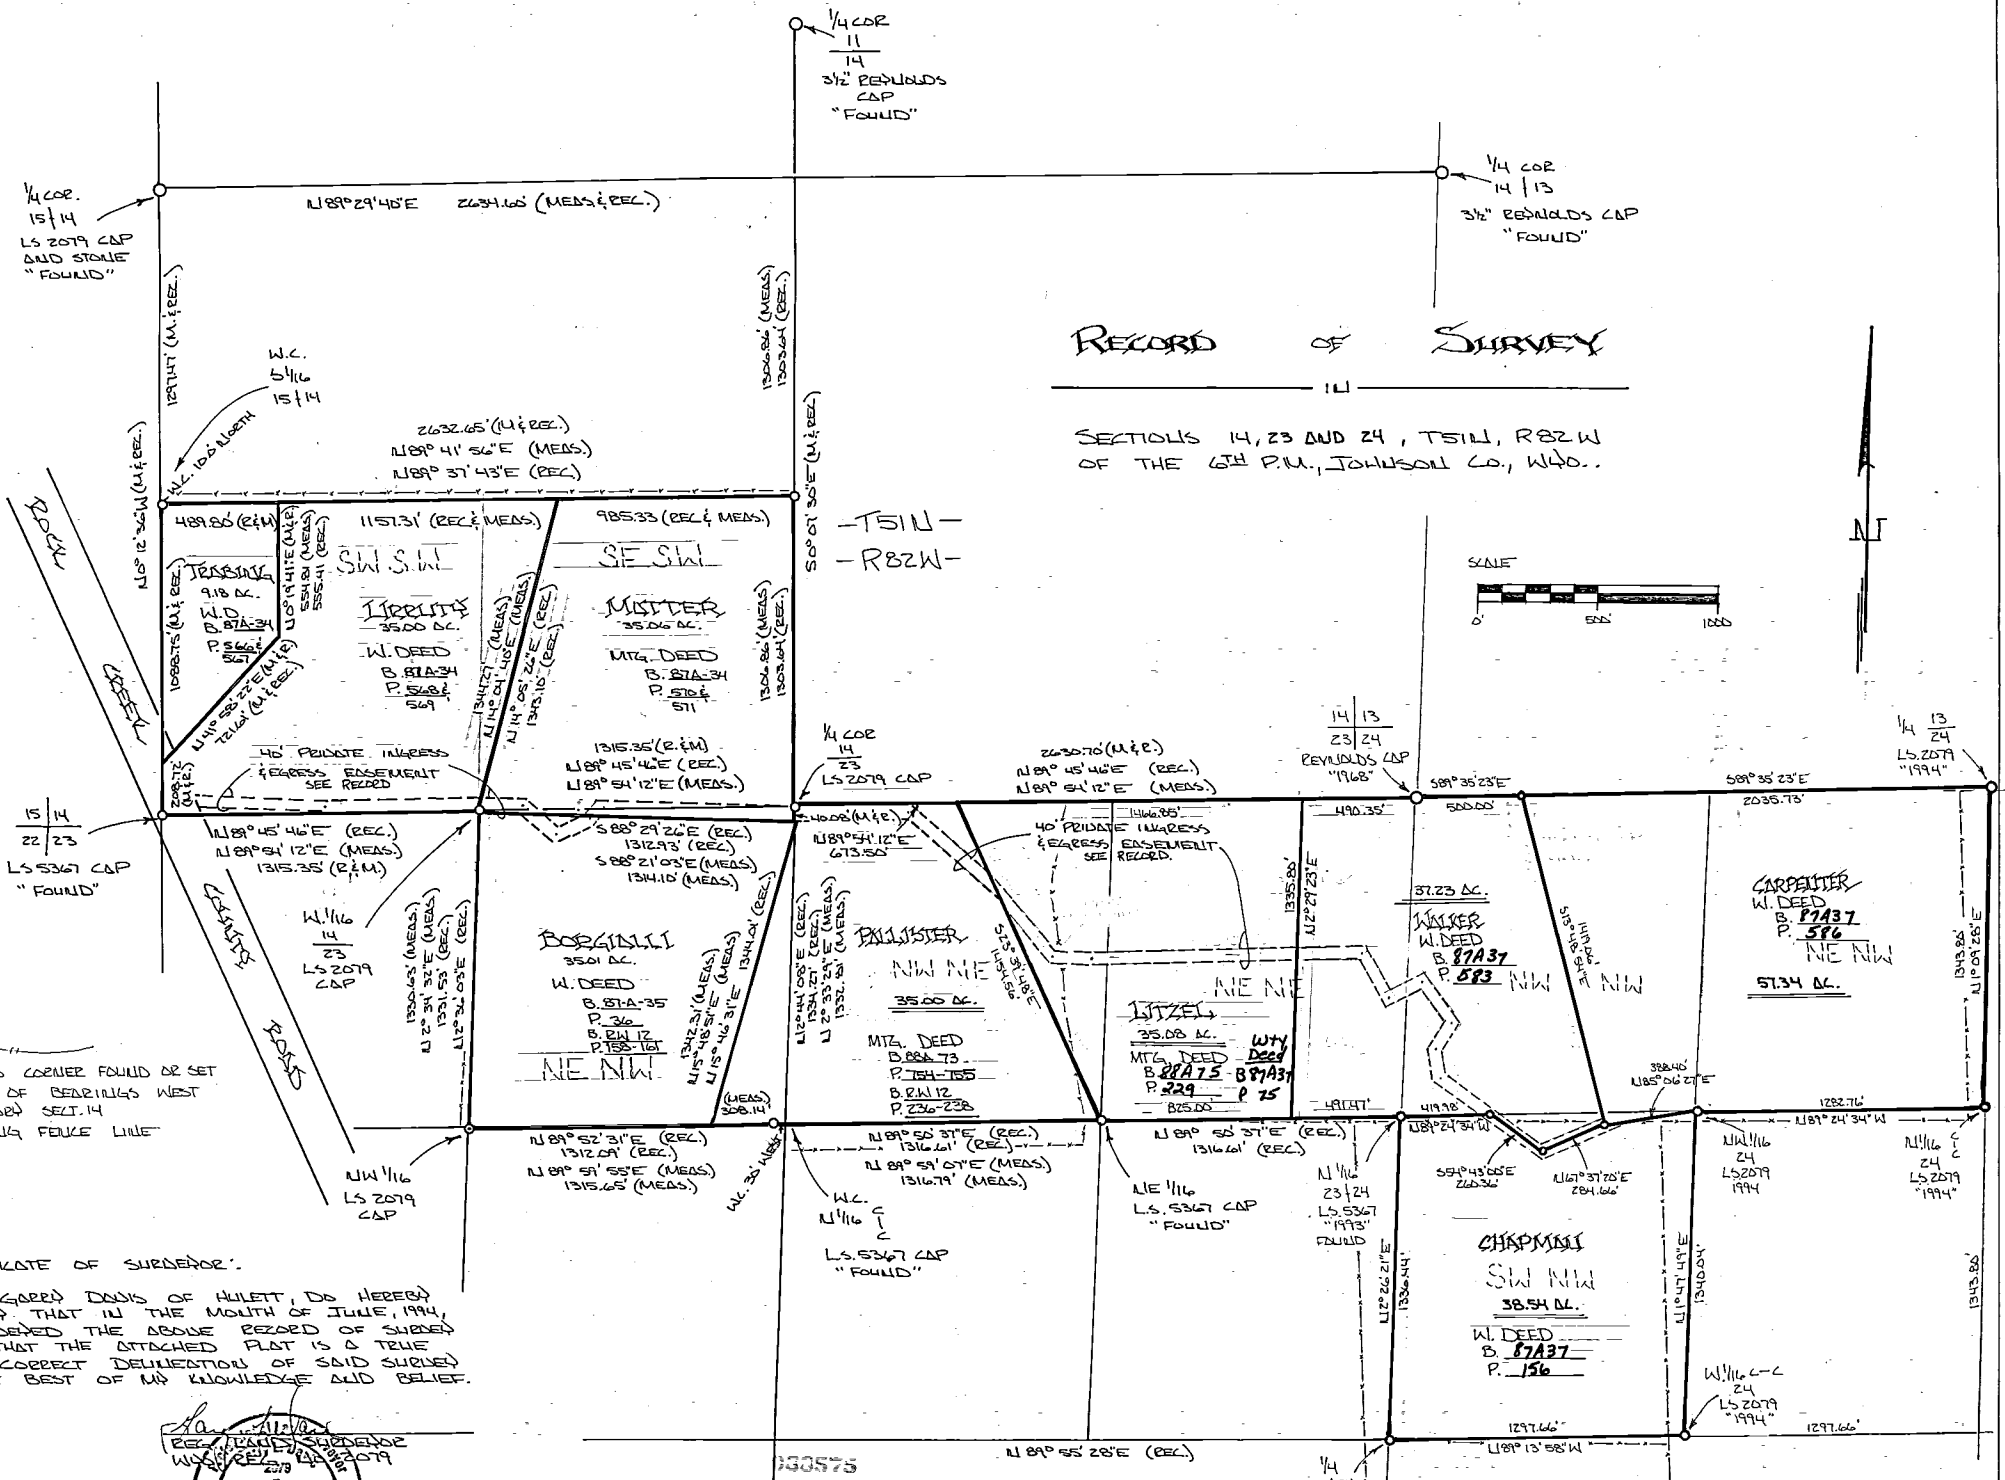

**LEGEND**  
 ○ - DENOTES CORNER FOUND OR SET  
 BASIS OF BEARINGS WEST  
 BOUNDARY SECT. 14  
 --- EXISTING FENCE LINE

**CERTIFICATE OF SURVEYOR:**  
 I, GAREN DAVID OF HULETT, DO HEREBY  
 CERTIFY THAT IN THE MONTH OF JULY, 1994,  
 I SURVEYED THE ABOVE RECORDED OF SURVEY  
 AND THAT THE ATTACHED PLAT IS A TRUE  
 AND CORRECT DELINEATION OF SAID SURVEY  
 TO THE BEST OF MY KNOWLEDGE AND BELIEF.



Recorded 5-24-96 - 11:20 Am  
 Plat Book 2 - Pg. 143  
 \$6.00

**JOHNSON COUNTY SURVEY**  
 BOX 64  
 HULETT, WYO. 82720  
 1-467-5774

PREP 6/6/94 G.D.  
 REV. 7/31/94 G.D.  
 REV. 9/10/94 G.D.  
 REV. 12/2/96 FINAL DIMENSIONS