

**AREA TO BE VACATED
MOUNTAIN VIEW ADDITION**

Beginning at the Southeast corner of the unplatted portion of the Mountain View Addition;
 thence N0°14'W 50 feet
 thence N20°04'E 212.9 feet
 thence S16°28'W 208.5 feet
 thence S0°14'E 50 feet
 thence S89°46'W 14 feet
 to the point of beginning.

**AREA TO BE VACATED
BLOCK 2, SONNA ADDITION**

Beginning at the Southeast corner of Lot 1 Block 2 of the Sonna Addition;
 thence N0°14'W 96.66 feet
 thence S89°46'W 132 feet
 thence N0°14'W 15 feet
 thence N89°46'E 146 feet
 thence S0°14'E 111.66 feet
 thence S89°46'W 14 feet
 to the point of beginning.

**AREA TO BE VACATED
BLOCK 3, SONNA ADDITION**

Beginning at the Northwest Corner of Lot 1, Block 3 of the Sonna Addition;
 thence N0°14'W 15 feet
 thence N89°46'E 150 feet
 thence S0°14'E 15 feet
 thence S89°46'W 150 feet
 to the point of beginning, being the alley to the North of Lot 1, Block 3.

Beginning at the Northwest Corner of Lot 2, Block 3 of the Sonna Addition;
 thence N0°14'W 15 feet
 thence N89°46'E 150 feet
 thence S0°14'E 15 feet
 thence S89°46'W 150 feet
 to the point of beginning, being the alley to the North of Lot 2, Block 3.

60013

STATE OF WYOMING
 COUNTY OF JOHNSON
 Notary Public
 My Comm. Expires Jan 4, 1971
 Wilbur P. Rollins

CERTIFICATE

STATE OF WYOMING ss
 COUNTY OF JOHNSON

I, C. J. Sanders of Buffalo, Wyoming hereby certify this map was made by me in January 1969 from records and maps on file in the Office of the Johnson County Clerk and that it correctly represents the conditions as given in said records.

Reg# 671 *C. J. Sanders*

CERTIFICATE

STATE OF WYOMING ss
 COUNTY OF JOHNSON

We, the Mayor and the City Clerk of The City of Buffalo, Wyoming hereby certify that this plat is in accordance with the provisions of Ordinance No. 705 "An Ordinance Vacating A Part of Wyoming Avenue and Vacating the Alley in Blocks 2 and 3 Sonna Addition to the City of Buffalo, Wyoming" as passed by the City Council and approved by the Mayor of said City of Buffalo, Wyoming.

In witness whereof the Mayor of said City has hereunto set his hand and caused the official seal of said City to be hereunto affixed and attested by the Clerk of said City of Buffalo on this FEBRUARY 3rd ~~1970~~ 1970


Attest: *Carl Kaltenbach* MAYOR
Sam Rosenthal CITY CLERK

STATE OF WYOMING ss
 COUNTY OF JOHNSON

On this 26th DAY OF FEBRUARY, 1970, before me appeared Sam Rosenthal and Carl Kaltenbach, to me personally known, who being by me duly sworn did say that they are respectively the Mayor and the City Clerk of the City of Buffalo, Wyoming, and that the seal affixed hereto is the official seal of said City of Buffalo, and that said certificate was signed in behalf of said City of Buffalo by order of the City Council of the City of Buffalo, as evidenced by Ordinance No. 705 of said City, and that said Sam Rosenthal and Carl Kaltenbach acknowledged said certificate to be the free act and deed of said City of Buffalo, Wyoming.

My Commission Expires Jan 4, 1971
Wilbur P. Rollins
 NOTARY PUBLIC
 County Clerk

1" = 50'

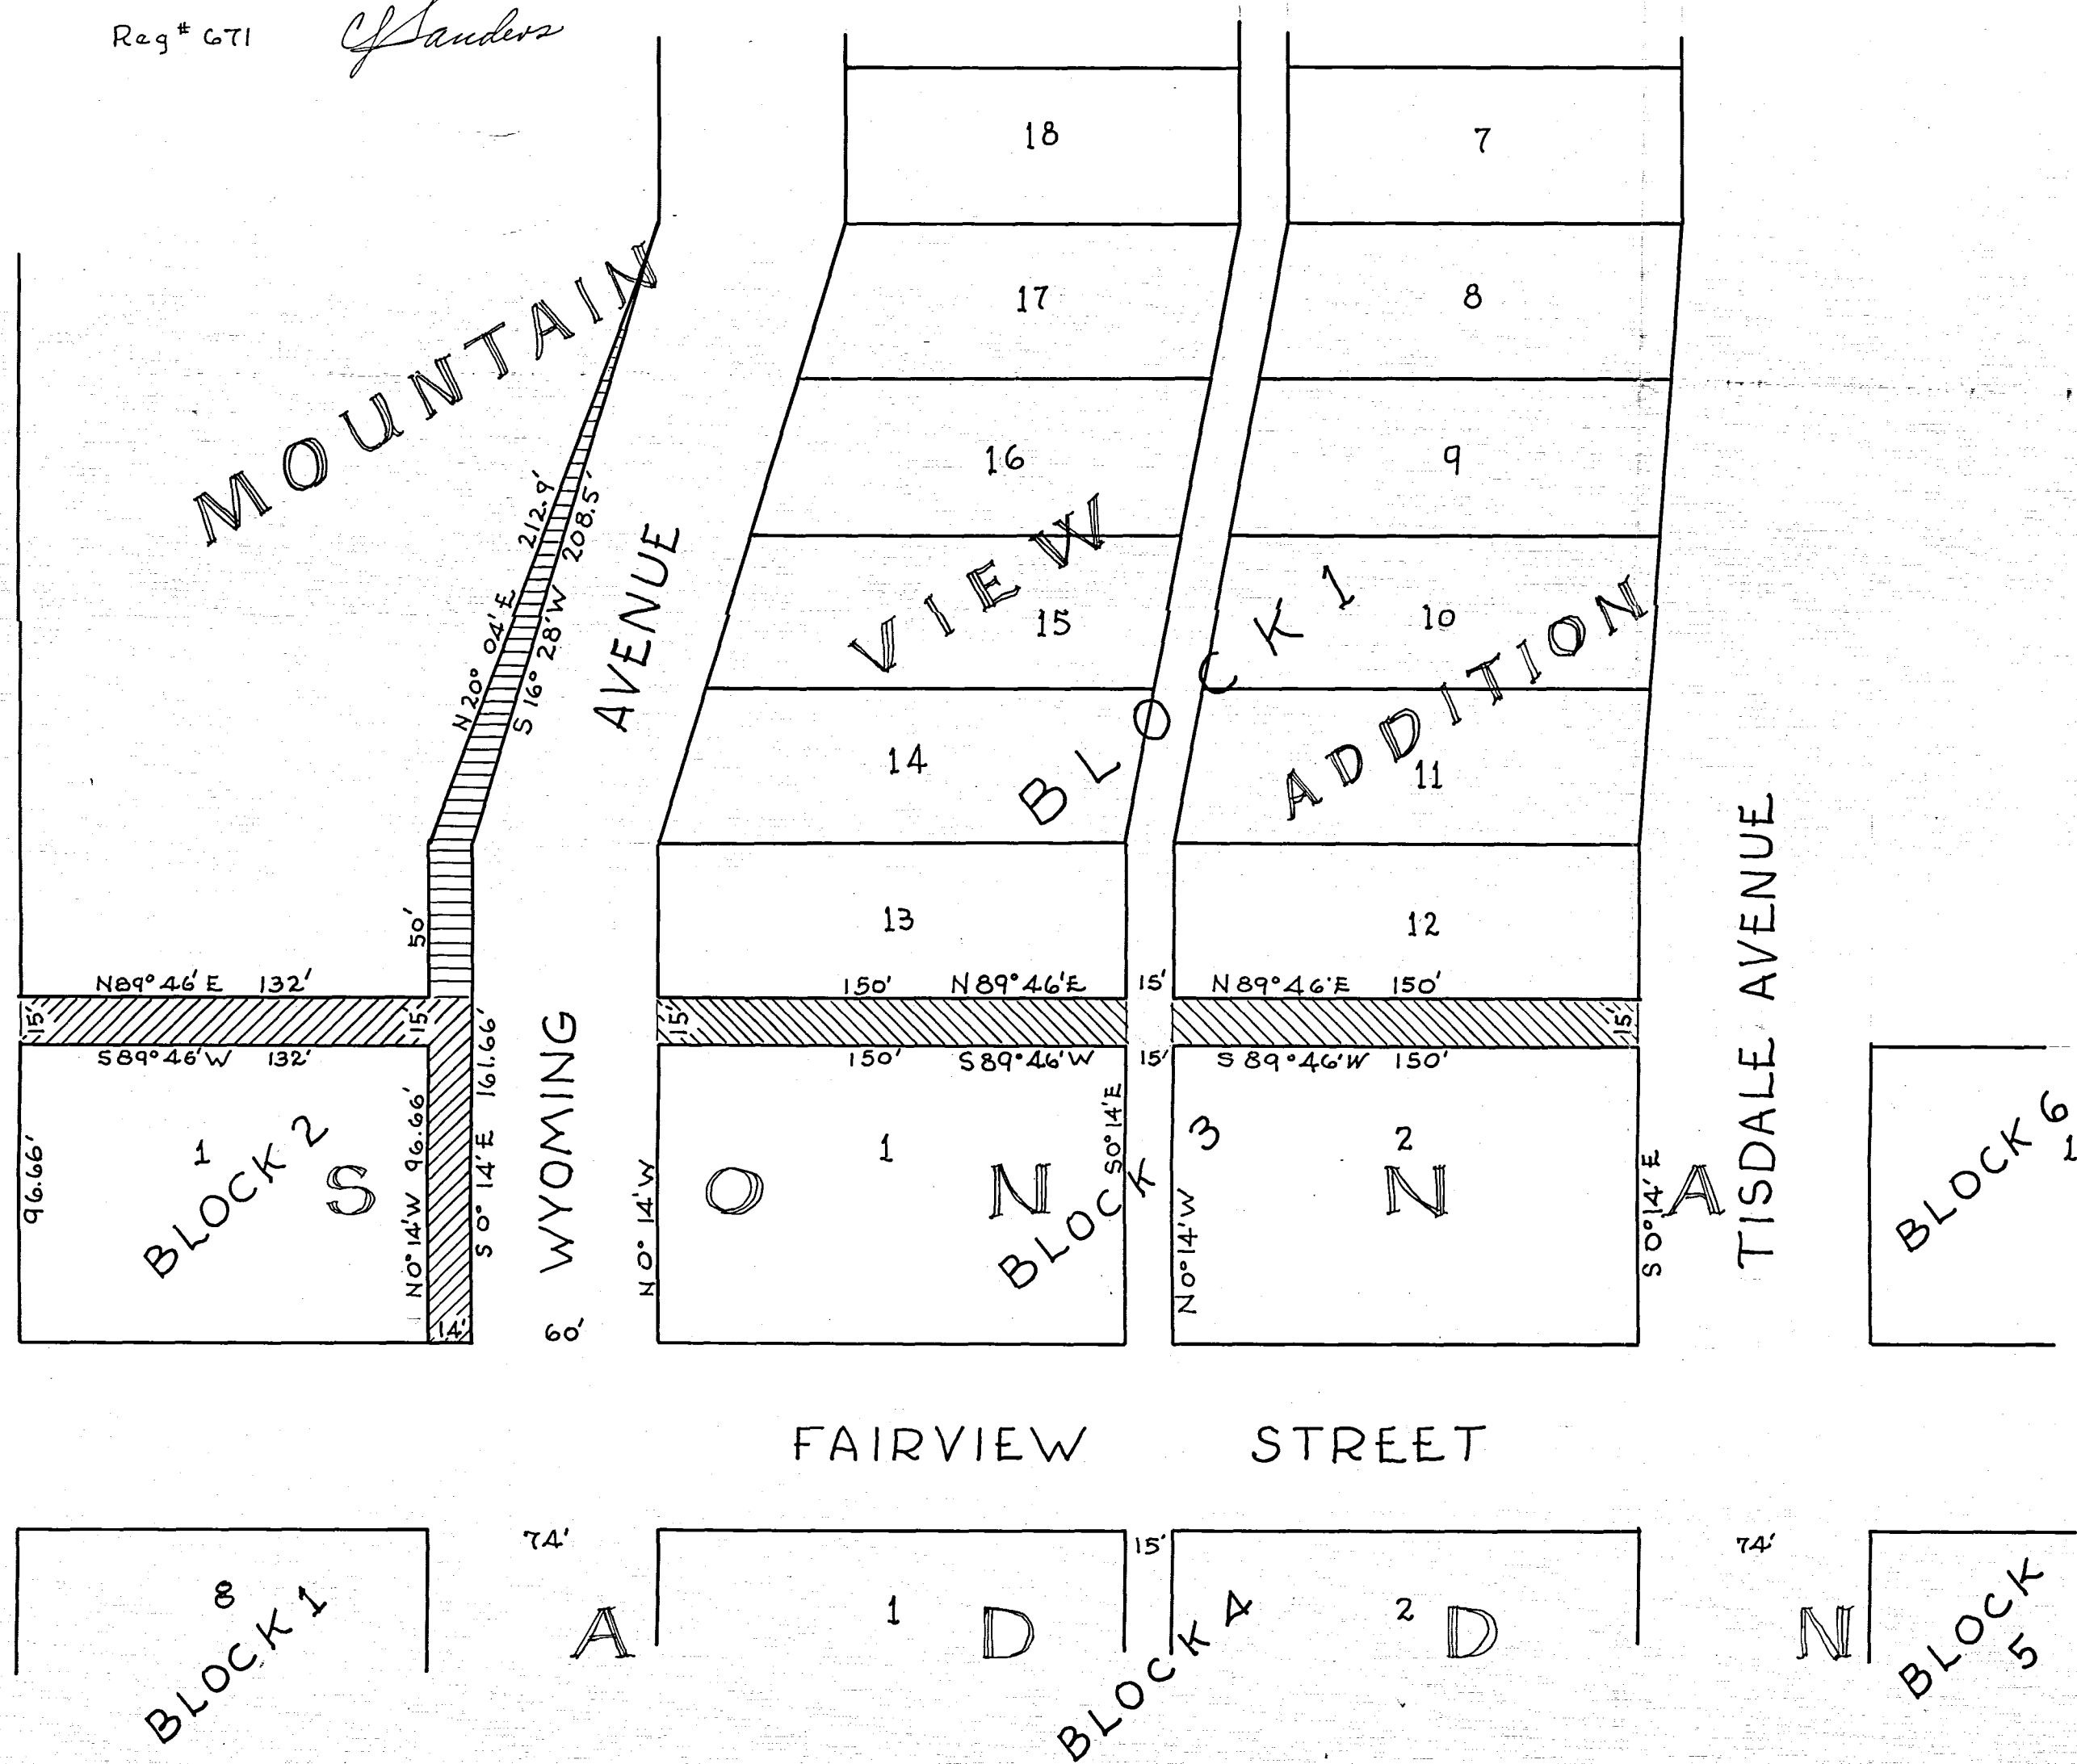

SHOWING VACATED AREAS OF
 WYOMING AVENUE
 and
 VACATED ALLEYS
 in
 BLOCKS 2 & 3, SONNA ADDITION
 CITY OF BUFFALO, WYOMING