

CERTIFICATE OF SURVEYOR
STATE OF WYOMING
COUNTY OF JOHNSON) s.s.


I, Lee D. Moffett of Buffalo, Wyoming, hereby certify that the boundary lines of the FOOT HILLS PARK ADDITION as shown were copied from a plat prepared by Ernest O. Eder, and the subdivision layout was taken from the master plot plan prepared by Everett Eisler.

Lee D. Moffett
SURVEYOR

Reg. No. 229

Note:
- Iron pin property corners
- Easement arc as shown on plat
- Easements not shown - All adjoining property lines shall have a 10 foot utility easement, 5 feet each side of property line, for future development, if and when necessary.

C. Vance Lucas

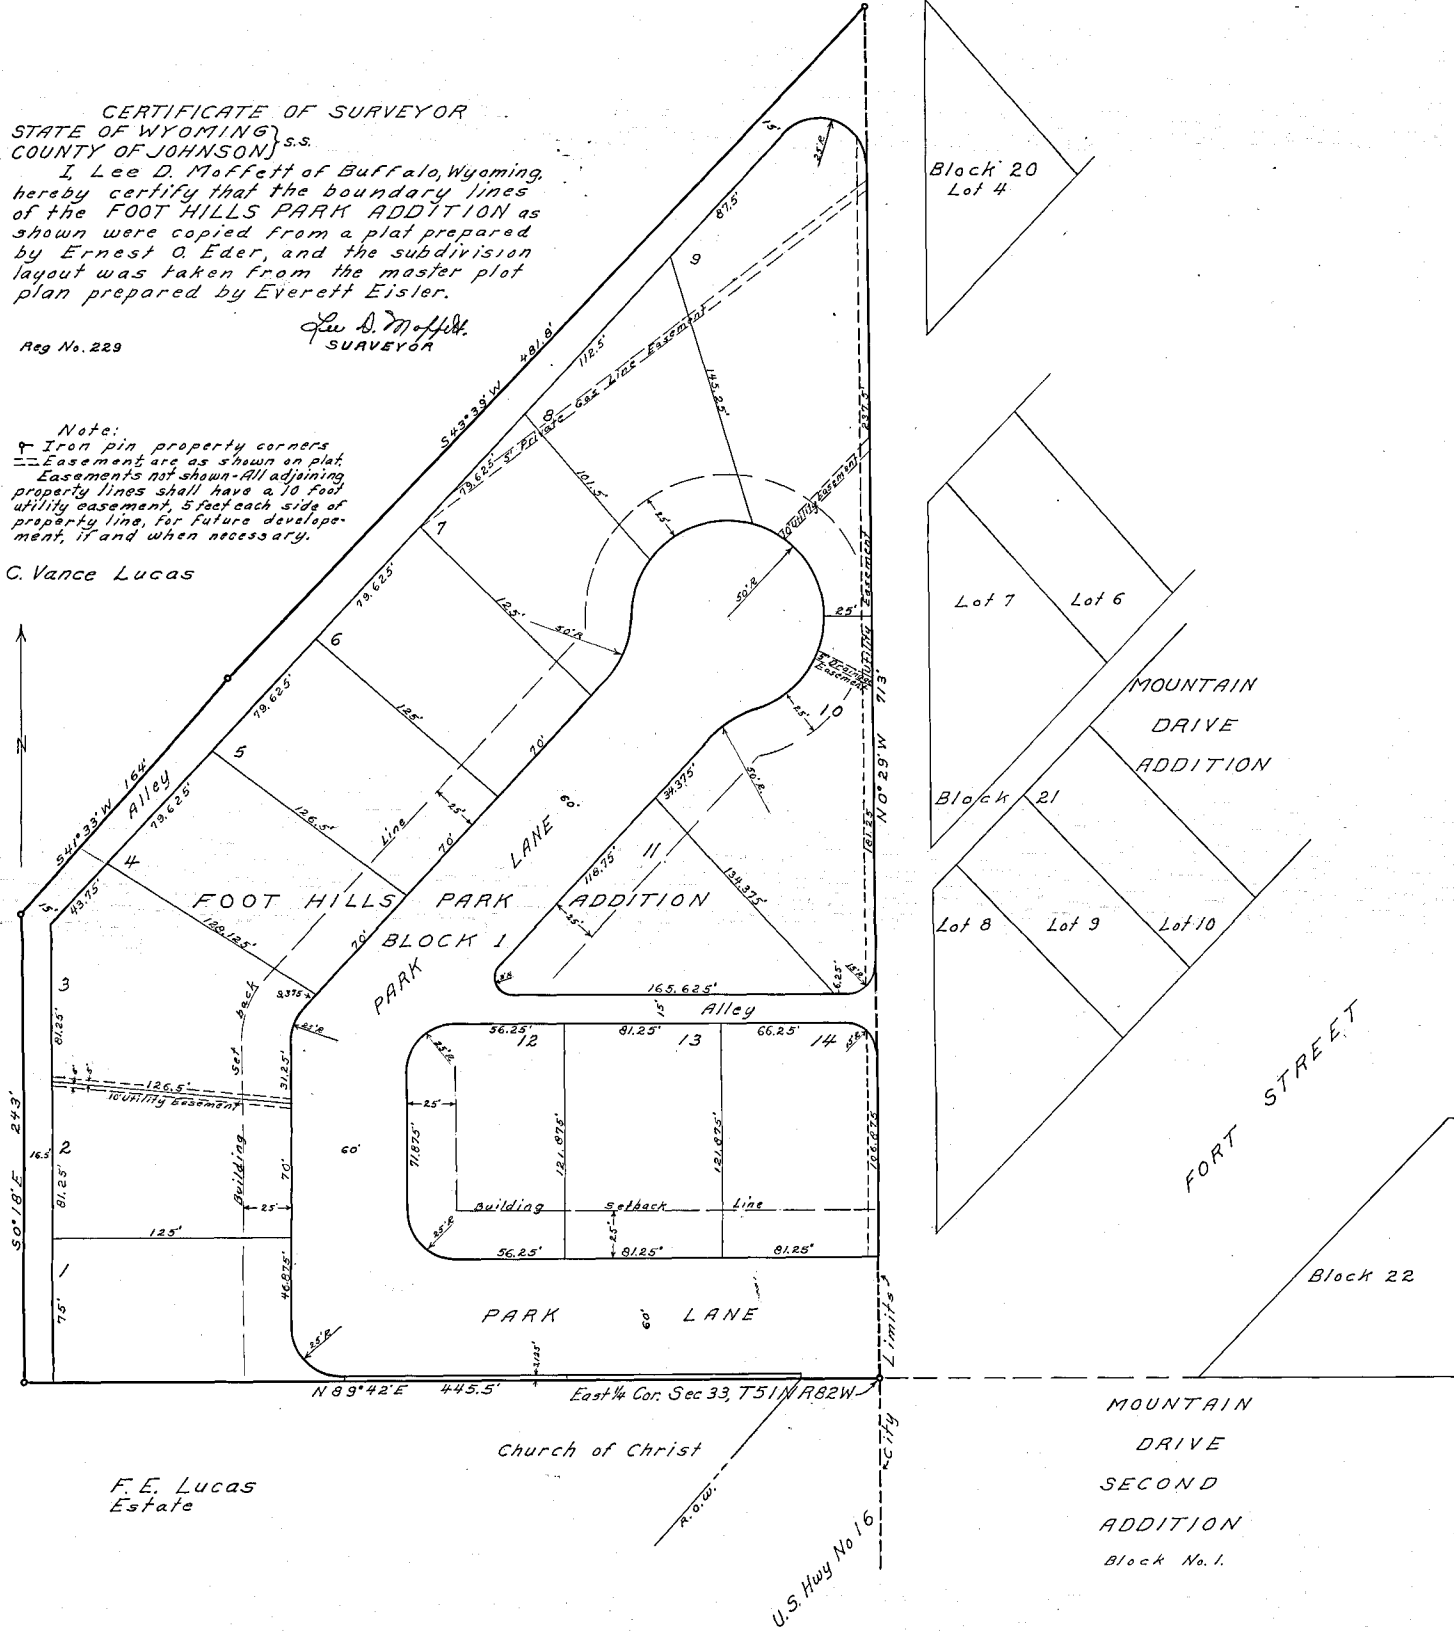

F. E. Lucas
Estate

CERTIFICATE OF DEDICATION
STATE OF WYOMING
COUNTY OF JOHNSON) s.s.

I, C. Vance Lucas, hereby certify that I am the owner and proprietor of the FOOT HILLS PARK ADDITION to the City of Buffalo, a subdivision of a portion of the SE 1/4 NE 1/4, Section 33, T 51 N R 82 W, 6th P.M., Johnson County, Wyoming, boundary lines described as follows: beginning at the East 1/4 corner of said Section 33, thence N 0° 29' W 713 feet, thence S 43° 39' W 481.8 feet, thence S 41° 33' W 164 feet, thence S 0° 18' E 243 feet, thence N 89° 42' E 445.5 feet to the point of beginning and containing 4.89 acres and it is with my free consent and desire that the name of the subdivision shall be FOOT HILLS PARK ADDITION and the streets, avenues, alleys and public ways as shown on this plat are hereby dedicated to the public use.

C. Vance Lucas
C. Vance Lucas

Dated at Buffalo, Wyoming
this 24th day of May 1961.

On this 24th day of May 1961, before me personally appeared C. Vance Lucas, to me personally known, who, being by me duly sworn, did say that he is the owner and proprietor of the FOOT HILLS PARK ADDITION and acknowledged said certificate to be his free act and deed.

Given under my hand and notarial seal.

Robert A. Hill
Notary Public

My commission expires January 21, 1964.

APPROVED:
City Council of the City of Buffalo,
Wyoming by Ordinance No. 595
duly passed, adopted and approved
this 26th day of May 1961.

Attest:
C. E. Kastenbach
City Clerk
Dated: May 26th, 1961

APPROVED:
Board of County Commissioners
of Johnson County, Wyoming, by
Resolution duly passed on the
6th day of June 1961.

D. A. Miles
Chairman of the Board
C. Palmer
County Clerk
Dated 6-6-1961

MOUNTAIN
DRIVE
SECOND
ADDITION
Block No. 1.

PLAT OF
FOOT HILLS PARK
AN ADDITION TO THE CITY OF BUFFALO

A SUBDIVISION OF A PORTION OF
SE 1/4 NE 1/4, SECTION 33, T 51 N R 82 W, 6 P.M.

Scale 1" = 50'

STATE OF WYOMING }
COUNTY OF JOHNSON } s.s.

This instrument was filed for record on 6-6-1961
at 9:11 AM, and was duly recorded in Book 7, page
4th. Feb 27 1961
C. Palmer Register of Deeds.
By Deputy

98750