

CERTIFICATE OF DEDICATION

We, Robert A. Martens and Ann L. Martens, husband and wife, the undersigned owners and proprietors of the land shown on this plat as the MARTENS ADDITION TO THE CITY OF BUFFALO and described as follows: Beginning at a point on the north right-of-way line of U.S. 16 S.88°54'E. a distance of 1070.85 feet and S.89°59'E. a distance of 281.50 feet from the southwest Closing Corner of Section 26, T.51 N., R.82 W., 6<sup>th</sup> P.M. Wyoming, thence S.89°59'E. along the north right-of-way line of U.S. 16 a distance of 389.00 feet, thence North a distance of 398.00 feet, thence S.85°53'W. a distance 139.37 feet, thence South a distance of 188.00 feet, thence West a distance of 250.00 feet, thence South a distance of 200.00 feet, to the point of beginning, all lying in the SE 1/4 SW 1/4 of said Section 26, do hereby certify that we have caused this plat to be made and dedicate this land as an Addition to the City of Buffalo, Wyoming.



*Robert A. Martens*  
Robert A. Martens  
*Ann L. Martens*  
Ann L. Martens

State of Wyoming )  
County of Weston ) ss

I, *Robert A. Martens*, a Notary Public within and for the County of Weston in the State of Wyoming do hereby certify that on this day personally appeared before me Robert A. Martens and Ann L. Martens to me personally known to be the identical persons described in and who executed the above certificate and acknowledged to me that they signed and delivered the same as their free and voluntary act and deed for the use and purpose therein set forth.

Given under my hand and Notary Seal this 2nd day of January, 1971.

My Commission Expires \_\_\_\_\_  
Notary Public

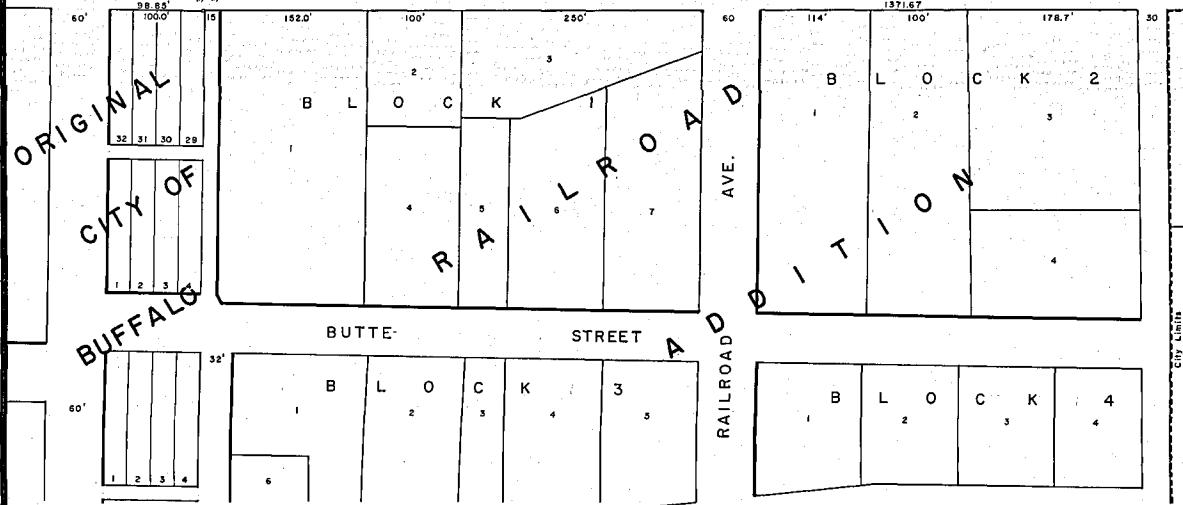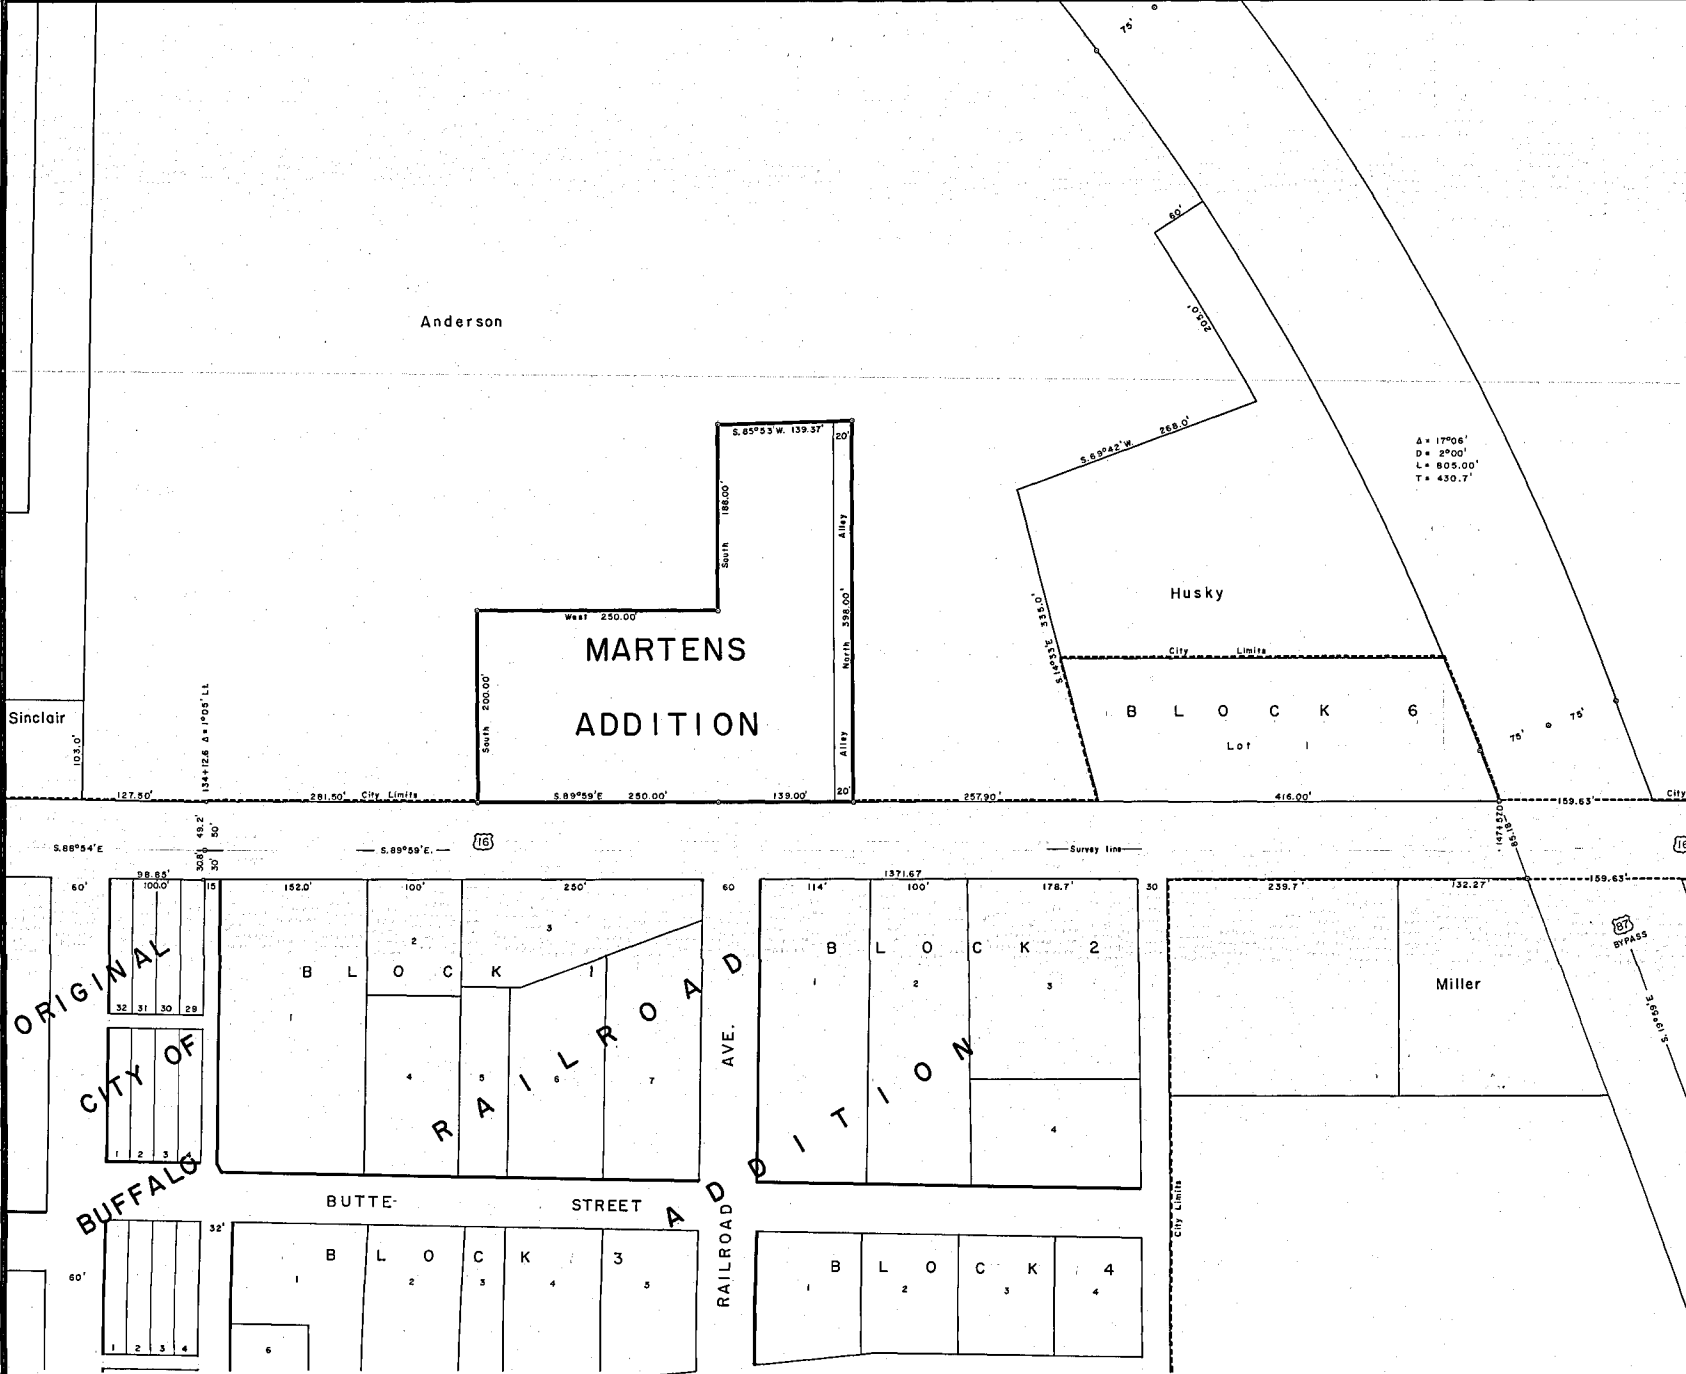

APPROVED  
Board of County Commissioners of Johnson County, Wyoming by resolution duly passed on this 3rd day of February, 1971.  
*John P. Johnson*  
Chairman of the Board  
Attest: *William F. Johnson*  
County Clerk

APPROVED  
City Council of the City of Buffalo by ordinance No. 167 duly passed, adopted and approved on the AND day of MAY, 1971.  
*Ken Rasmussen*  
Mayor  
Attest: *Harold B. Amelun*  
City Clerk

CERTIFICATE OF SURVEYOR  
STATE OF WYOMING )  
COUNTY OF JOHNSON ) ss  
I, Robert G. Stuckert of Buffalo, Wyoming, hereby certify that this map was made from notes taken during an actual survey made on Sept. 23, 1971, under my direction by Larry Kelly for whose work I stand responsible; and from records on file in the Office of the County Clerk, and that it correctly represents the MARTENS ADDITION as described on the deed and surveyed on the ground.  
Reg. No. 324 L.S. *Robert G. Stuckert*  
Surveyor

STATE OF WYOMING )  
COUNTY OF JOHNSON ) ss  
This instrument was filed for record on Feb. 19, 1971  
21457 and duly recorded in Book 2 page 6  
6 25  
*William F. Johnson*  
Register of Deeds

MAP OF  
MARTENS ADDITION  
TO  
CITY OF BUFFALO, WYOMING

SCALE 1" = 100'