


Summary Plat for Lot 445 Burlington Abandonment

SUMMARY PLAT

for
 A Lot Line Abandonment
 between
 A Portion of Lot 1, Block 76,
 of the
 Resubdivision of Block 70, Block 78,
 Block 76, Lots 1, 6, 7, 8, and 9,
 Block 73, Lots 1, 2, 3, 4, 9, 10, and 11,
 Block 71, Lots 8, 9, 10, 11, 12, and 13, and Block 77
 of the North Burlington Resubdivision
 to the
 City of Buffalo, Wyoming
 and
 Lot 10, Block 73, of the North Burlington Re-Subdivision
 to the
 Burlington Addition
 to the
 City of Buffalo, Wyoming



SCALE: 1" = 60'
 Total Area of New Lot
 38107.10 SqFt

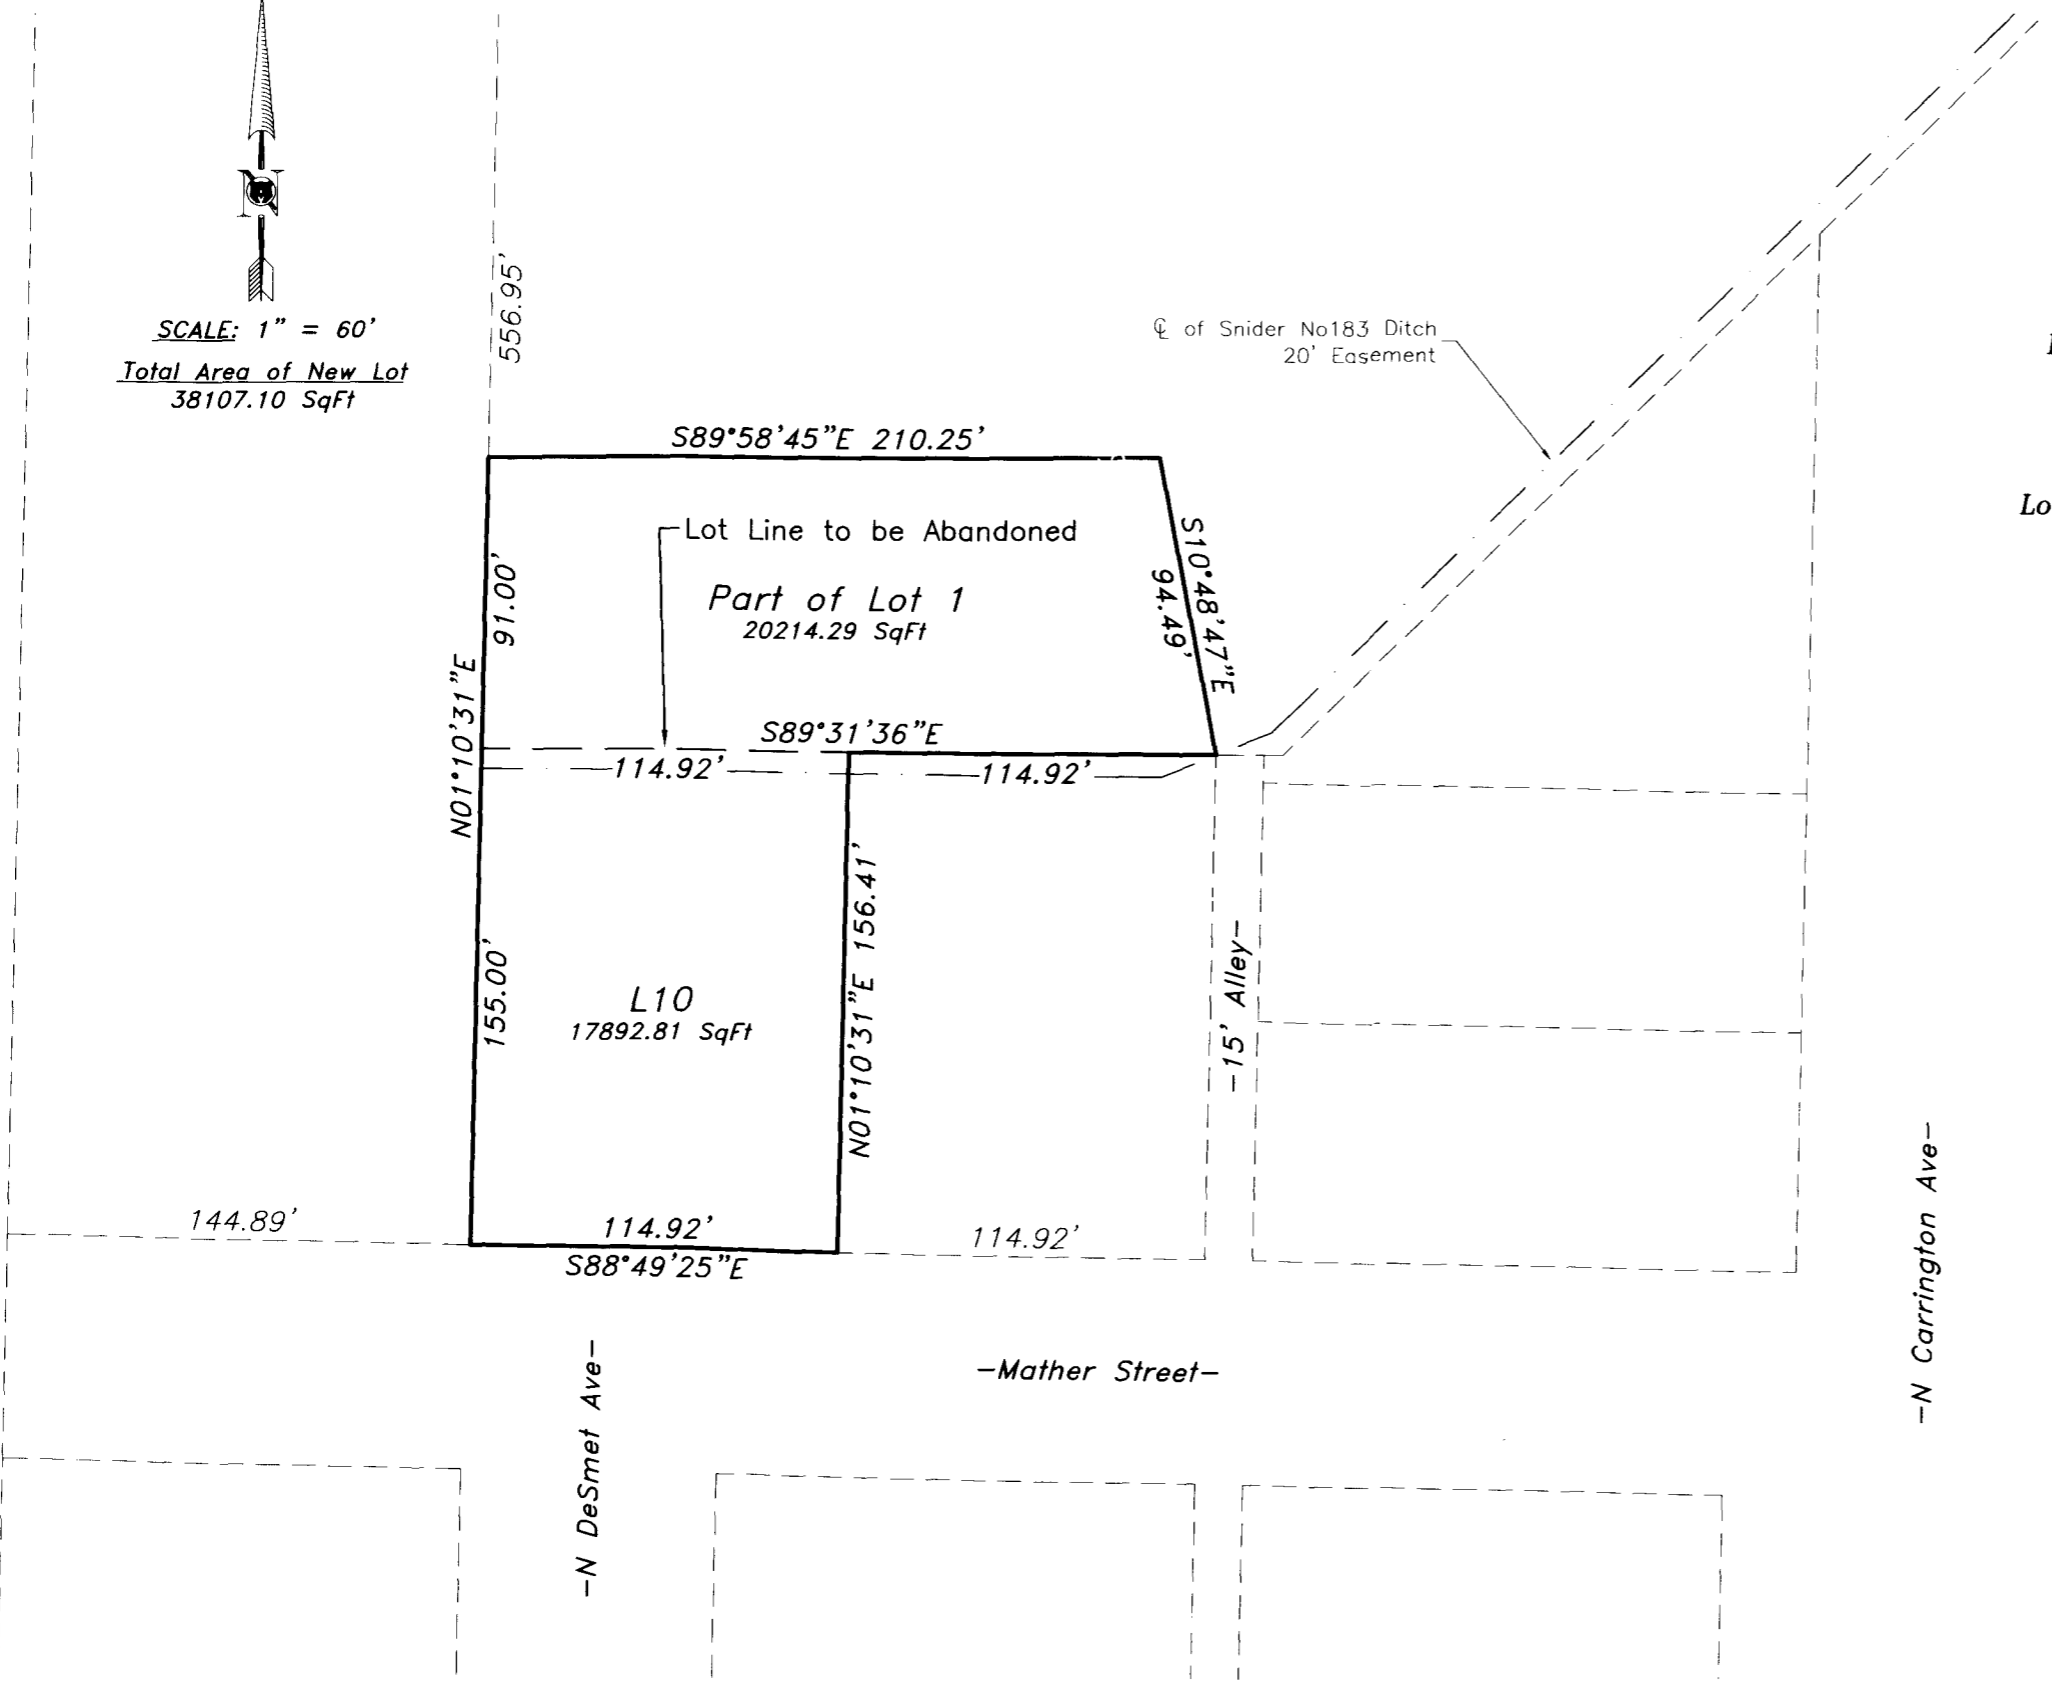

APPROVALS

Approved by the City of Buffalo Planner this
 19th day of FEBRUARY, 2013.

Zach Montgomery
 Zach Montgomery, City Planner

Approved by the City of Buffalo Treasurer this
 19th day of FEBRUARY, 2013.

Julie Silbernagel
 Julie Silbernagel, Treasurer

STATE OF WYOMING }
 COUNTY OF JOHNSON } SS Doc Number: 127073
 This instrument was Filed for record on 2/19/2013 at 4:20 PM
 and was duly recorded in book: H.FILE page: 398 - 398 fees: 50.00
 Johnson County Clerk
 By *Jane Lan*, Deputy

NELSON ENGINEERING
 P.O. Box 1004
 Buffalo, WY 82834

Project No: B13-009
 Date Drawn: 12/19/2013
 Drawn By: FPJ
 File Name: 13-009.DWG

NOTE:
 Drawing prepared from Plats of Record with no actual field work performed.