

**RESUBDIVISION OF A PORTION OF LOT 2, BLOCK 1, OF THE CUNNINGHAM ADDITION TO THE TOWN OF KAYCEE, WYOMING**

The undersigned Owner and Proprietor of the above described lands located in Lot 2, Block 1 of the Cunningham Addition to the Town of Kaycee, Wyoming, has caused the same to be resubdivided in the manner as shown on this plat, which resubdivision shall be known as the RESUBDIVISION OF A PORTION OF LOT 2, BLOCK 1, OF THE CUNNINGHAM ADDITION TO THE TOWN OF KAYCEE, WYOMING.

Said Plat is proposed and offered with free consent and in accordance with the desires of the undersigned Owner and Proprietor.

Streets as shown on this Plat are hereby dedicated for Public Use and easements shown on this Plat are hereby reserved for the use as laid out and designated on this Plat.


IN TESTIMONY WHEREOF, Cunningham Cattle Co., Limited Partnership, Greg A. Cunningham, General Partner, has caused these present to be signed this 28<sup>th</sup> day of December, 2004.

*Greg A. Cunningham*  
 Cunningham Cattle Co., Limited Partnership  
 Greg A. Cunningham, General Partner

STATE OF WYOMING )  
 )ss  
 COUNTY OF JOHNSON )

The foregoing instrument was acknowledged before me by Greg A. Cunningham, General Partner, Cunningham Cattle Co., Limited Partnership, who acknowledges said instrument to be his free act and deed this 28<sup>th</sup> day of December, 2004.

Witness my hand and official seal.

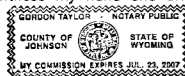


*Gordon Taylor*  
 Notary Public

My Commission Expires: 7/23/07

SCALE: 1"=30'

- Existing Aluminum Cap
- Set Aluminum Cap
- Stamped "PE & LS 2085"

Basis of Bearing:  
 Cunningham Addition

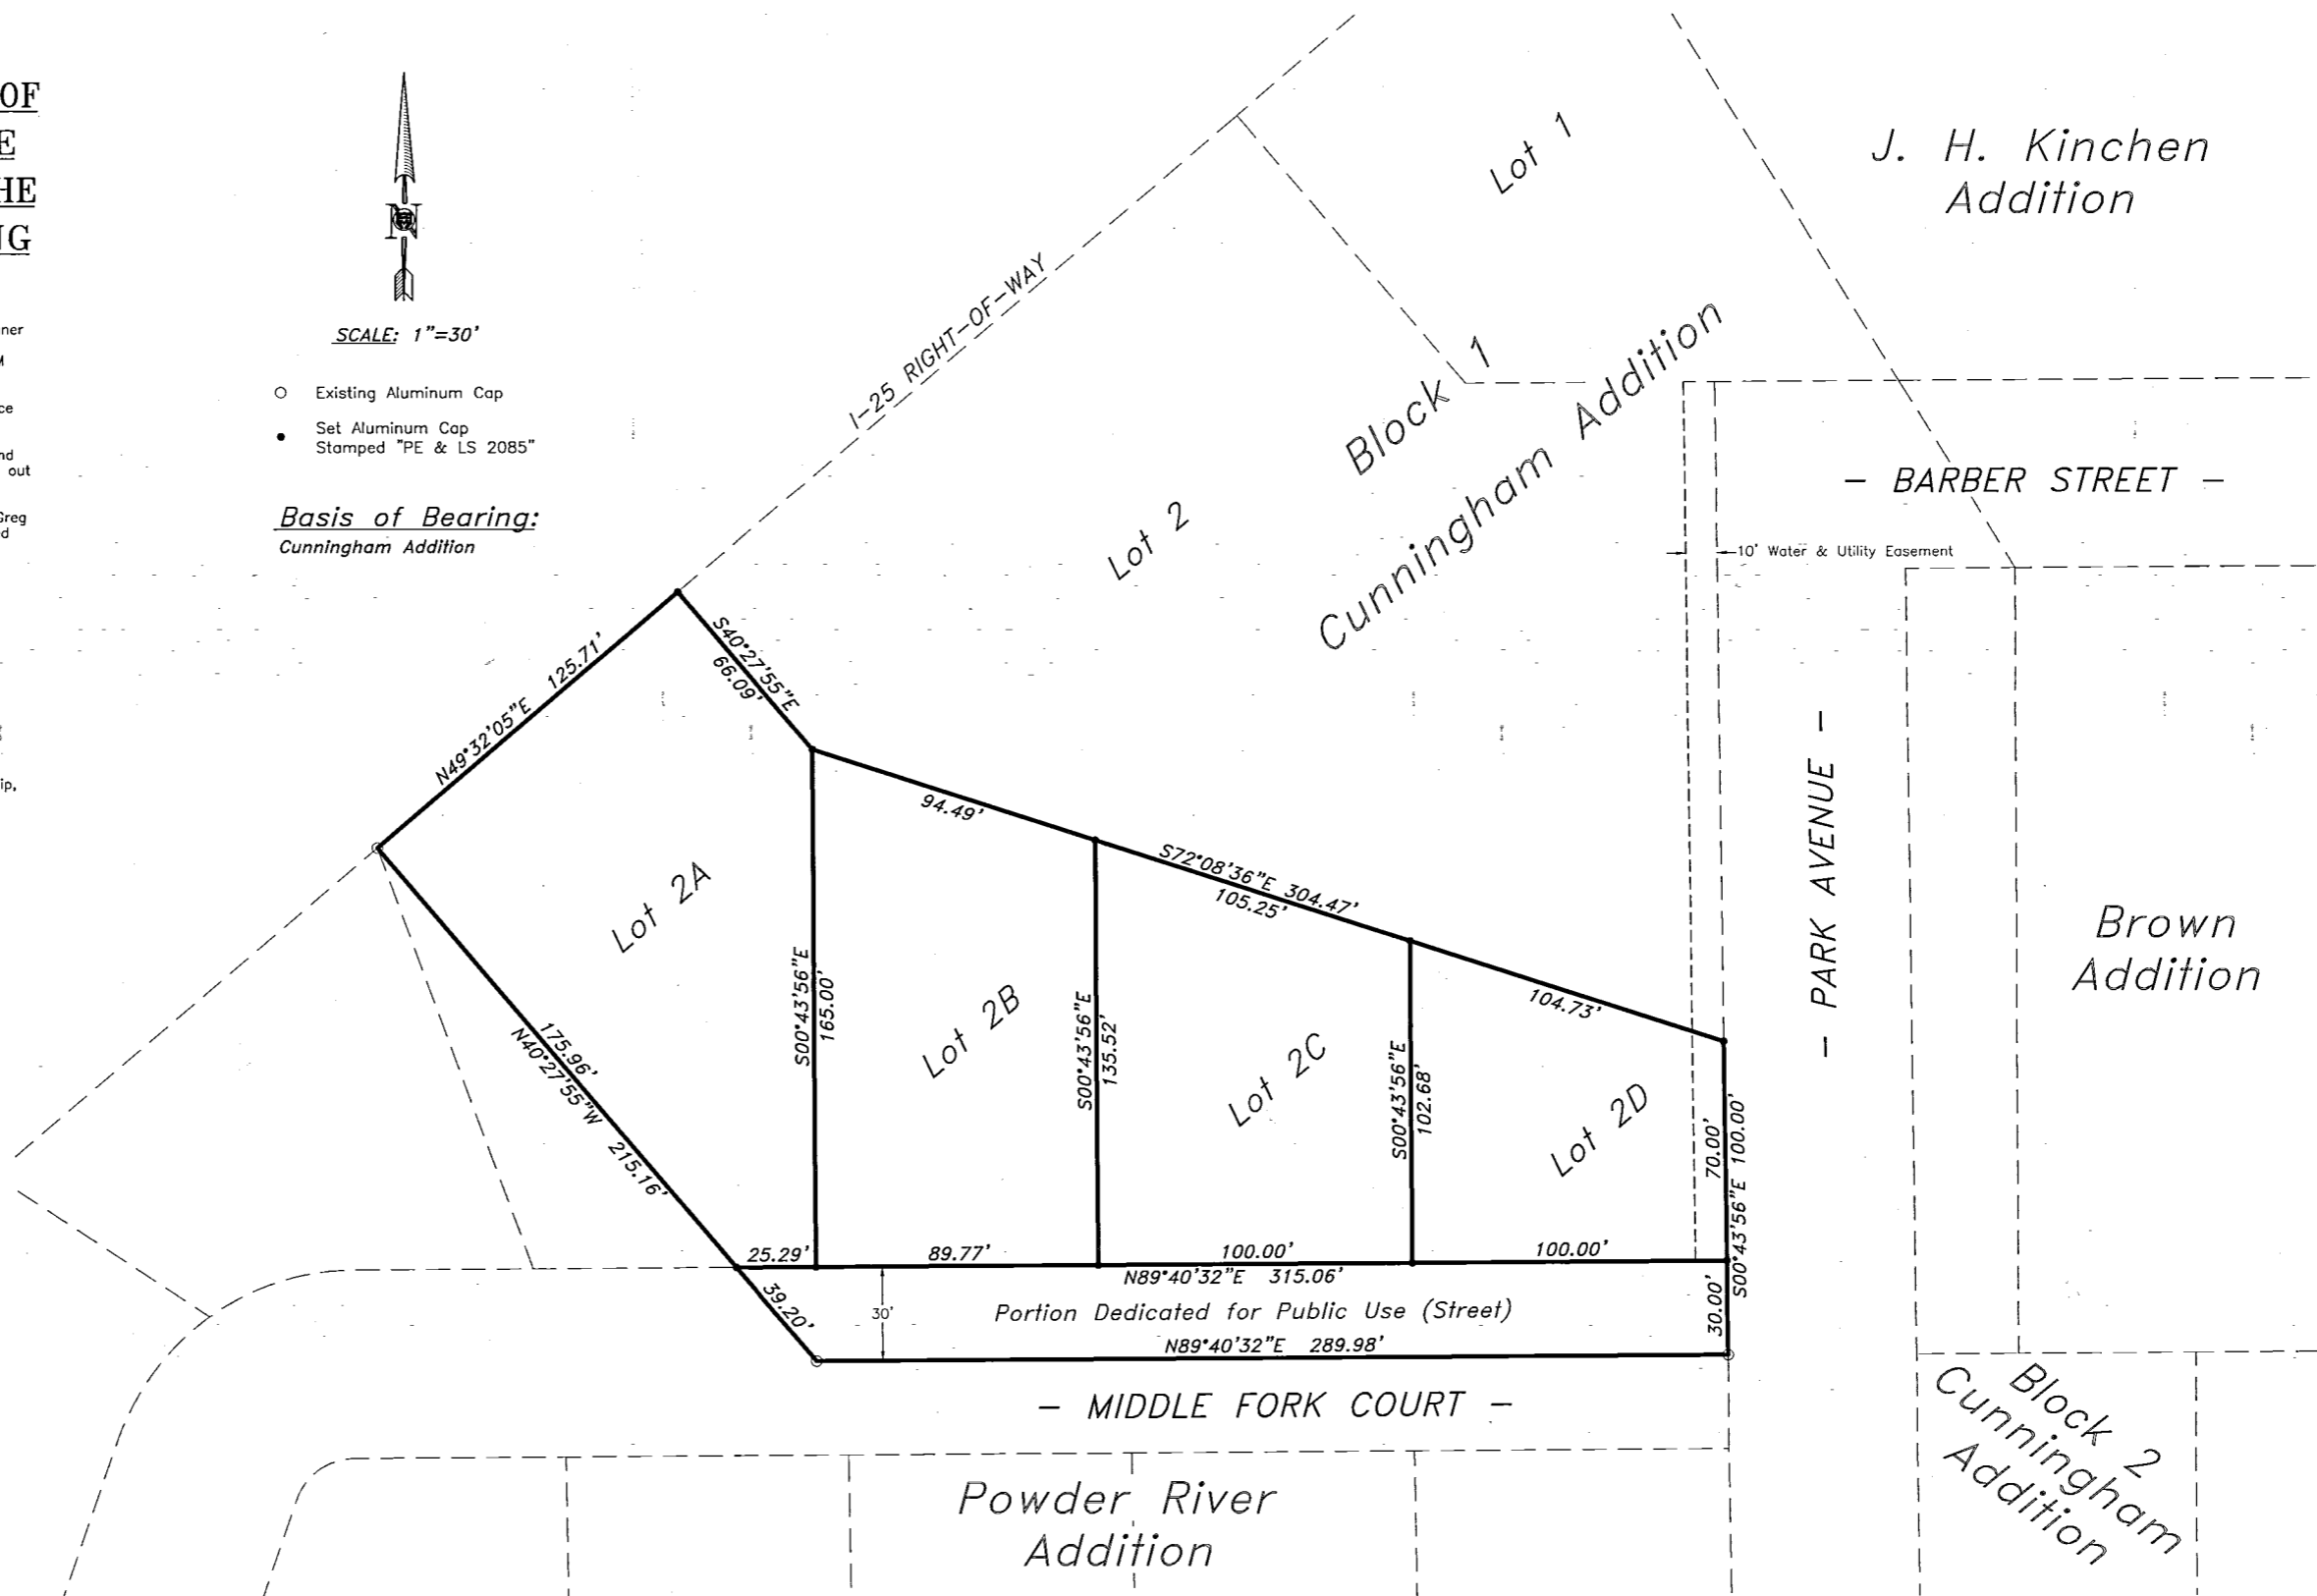

034693

**APPROVALS**

Approved by the Town of Kaycee, Wyoming, this 28<sup>th</sup> day of DECEMBER, 2004.

By: Mayor *Allen Steiner* Attest: Town Clerk *Diana E. Conthwaite*

STATE OF WYOMING )  
 )ss  
 COUNTY OF JOHNSON )

This instrument was filed for record on this 29<sup>th</sup> day of DECEMBER, 2004, at 11:30 AM, and was duly recorded in Plat Book *Hanging File*, page 249.

Fee: \$ 50.00

Register of Deeds

*Lundy Tolman*  
 By Deputy

**CERTIFICATE OF SURVEY**

I, Keith A. Neustel, a duly Registered Professional Land Surveyor in the State of Wyoming do hereby certify that this Plat is based on existing deeds of record, existing plats of record and on the results of a field survey conducted under my direction as a Registered Professional Land Surveyor.



No.	DATE	DESCRIPTION	BY