

CERTIFICATE OF COUNTY SURVEYOR

State of Wyoming)
County of Johnson) ss

I, Robert G. Stuckert, of Buffalo, Wyoming hereby certify that this map was made from records on file in the Clerks Office, Johnson County Court House, and from notes taken during an actual survey made by me in June 1976 and that it correctly delineates the lands as shown hereon.

Reg. 324 L.S.

Robert G. Stuckert
County Surveyor

RESOLUTION BY THE COUNTY

We, the Board of County Commissioners of Johnson County, hereby vacate all Streets and Alleys in the Chaplines Addition, not previously vacated, by Resolution dated 4/4 1977.

Simon J. Berlin
Simon J. Berlin, Chairman

Harold Garrard
Harold Garrard


James R. Moore
James R. Moore

William A. Collins
County Clerk

- LEGEND
- Found Corner
 - △ R.O.W. Marker
 - Set Corner 5/8" Rebar
 - Military Monument



Scale
1" = 100'

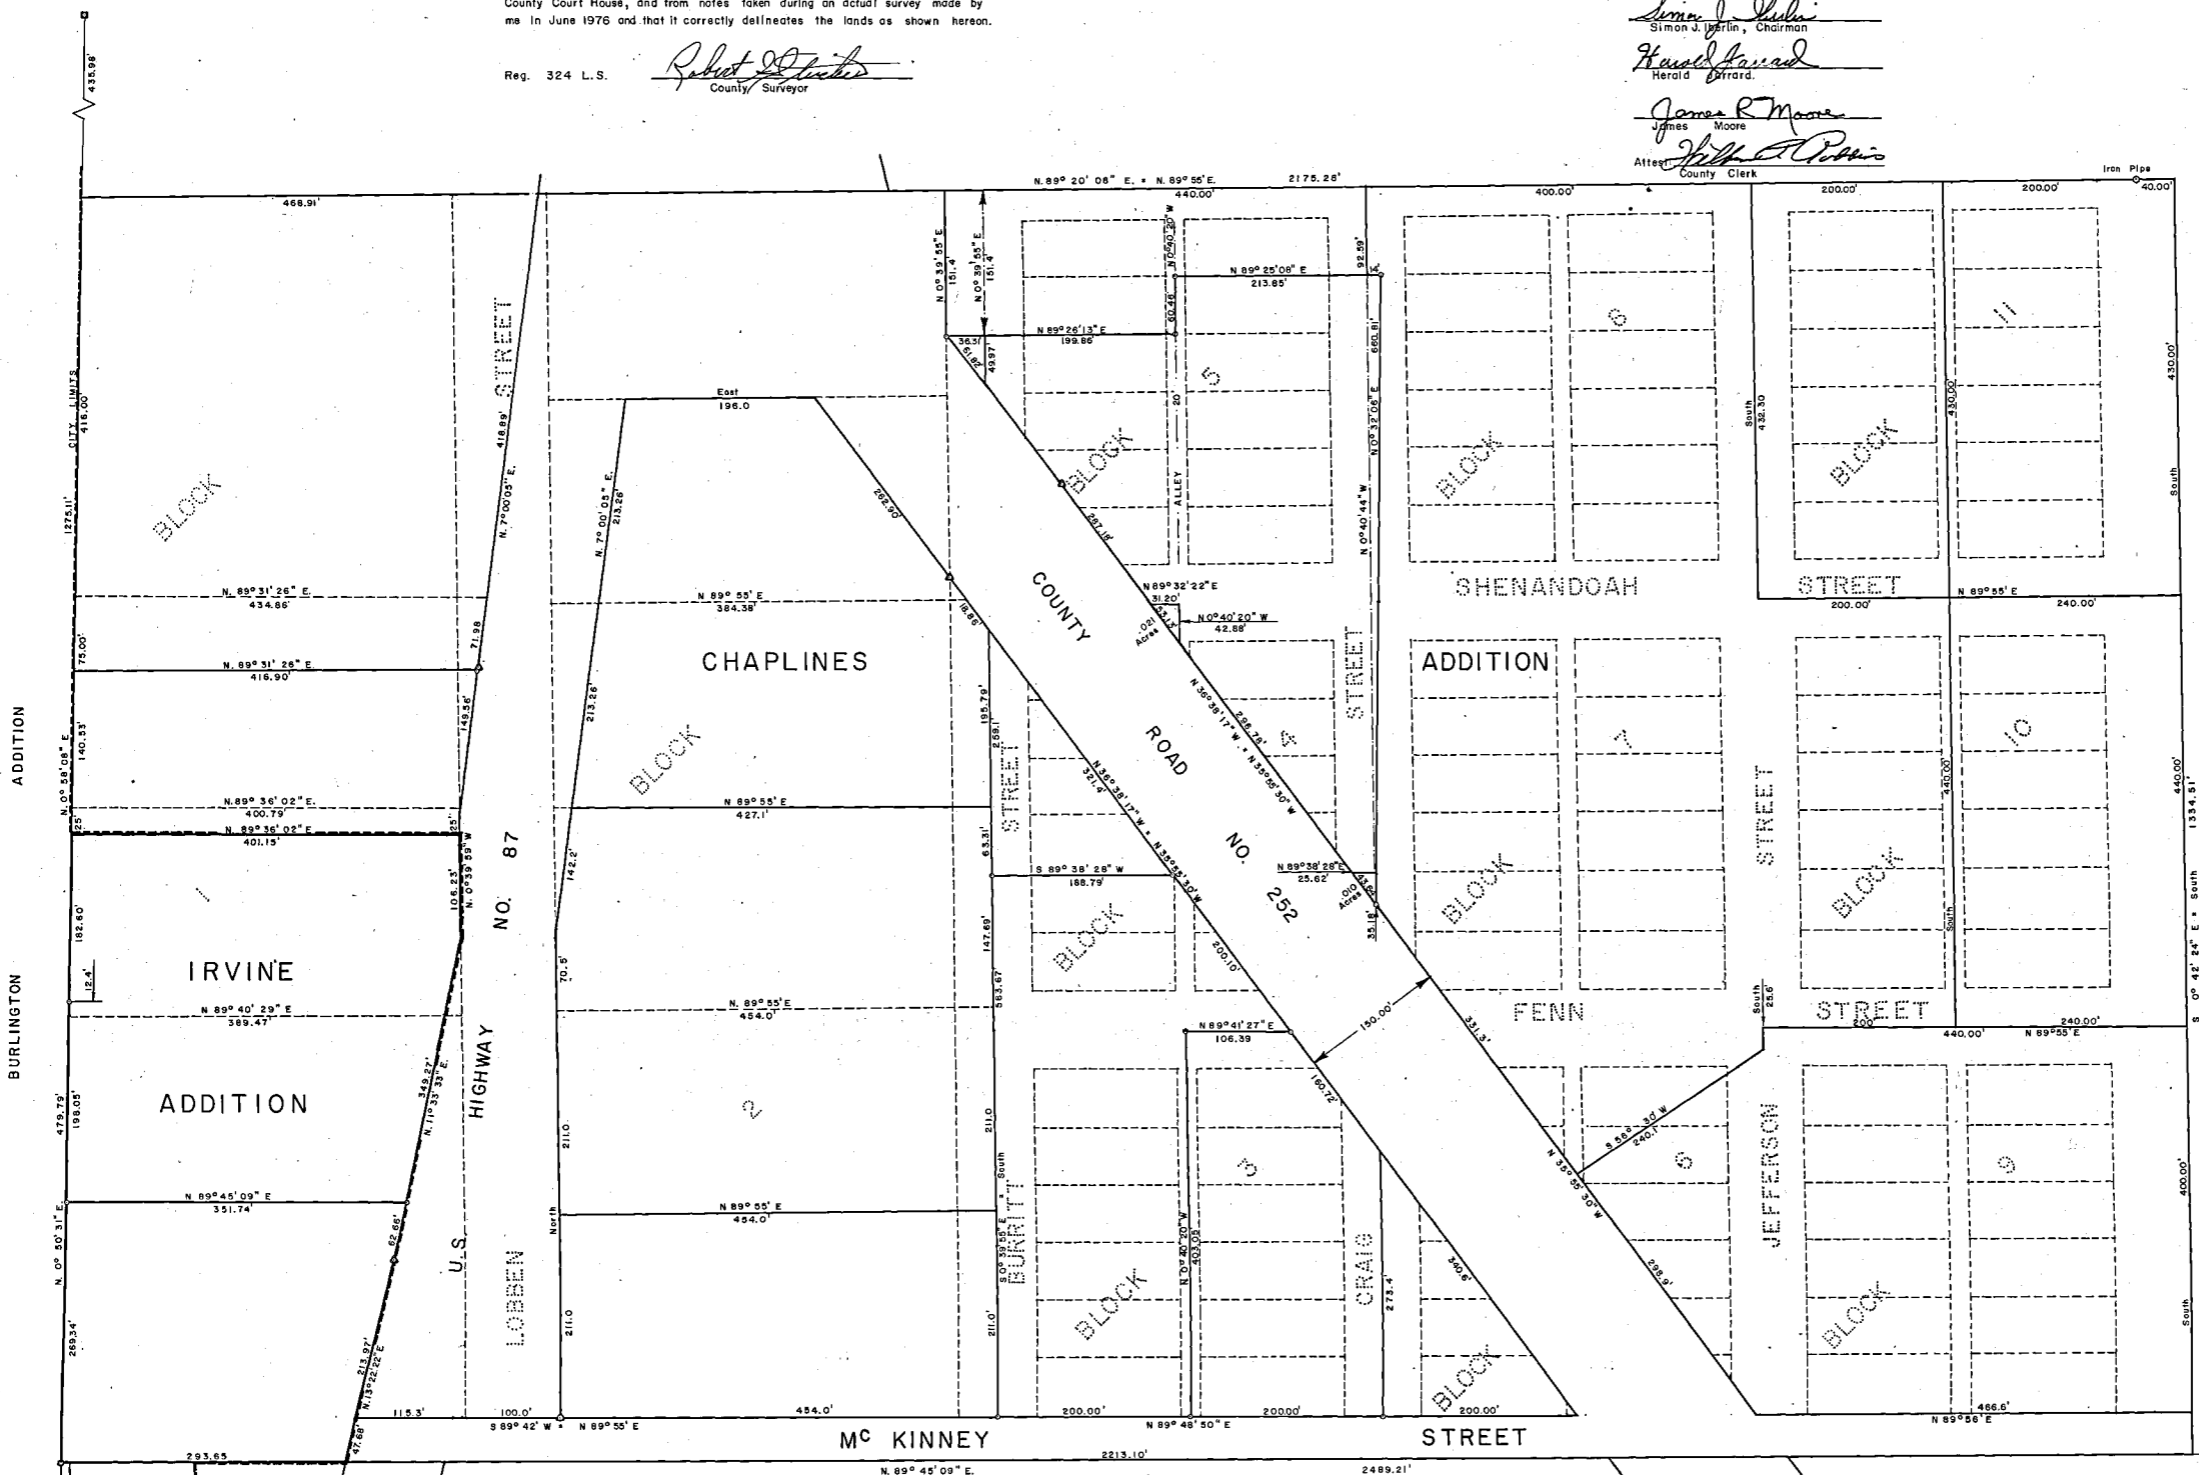

NOTE
Dotted lines delineates streets, alleys, and lots vacated.

STATE OF WYOMING)
COUNTY OF JOHNSON) ss
This instrument was filed for record on April 5, 1977,
at 2:00 P.M., and was duly recorded in Book # 2, Page
12. Fee \$ 9.00
William A. Collins Register of Deeds
By _____ Deputy

VACATION OF LANDS
IN THE
CHAPLINES ADDITION
N1/2 SW1/4, SECTION 26
T.51N., R.82W.