


NORTH

Scale: 1" = 100'

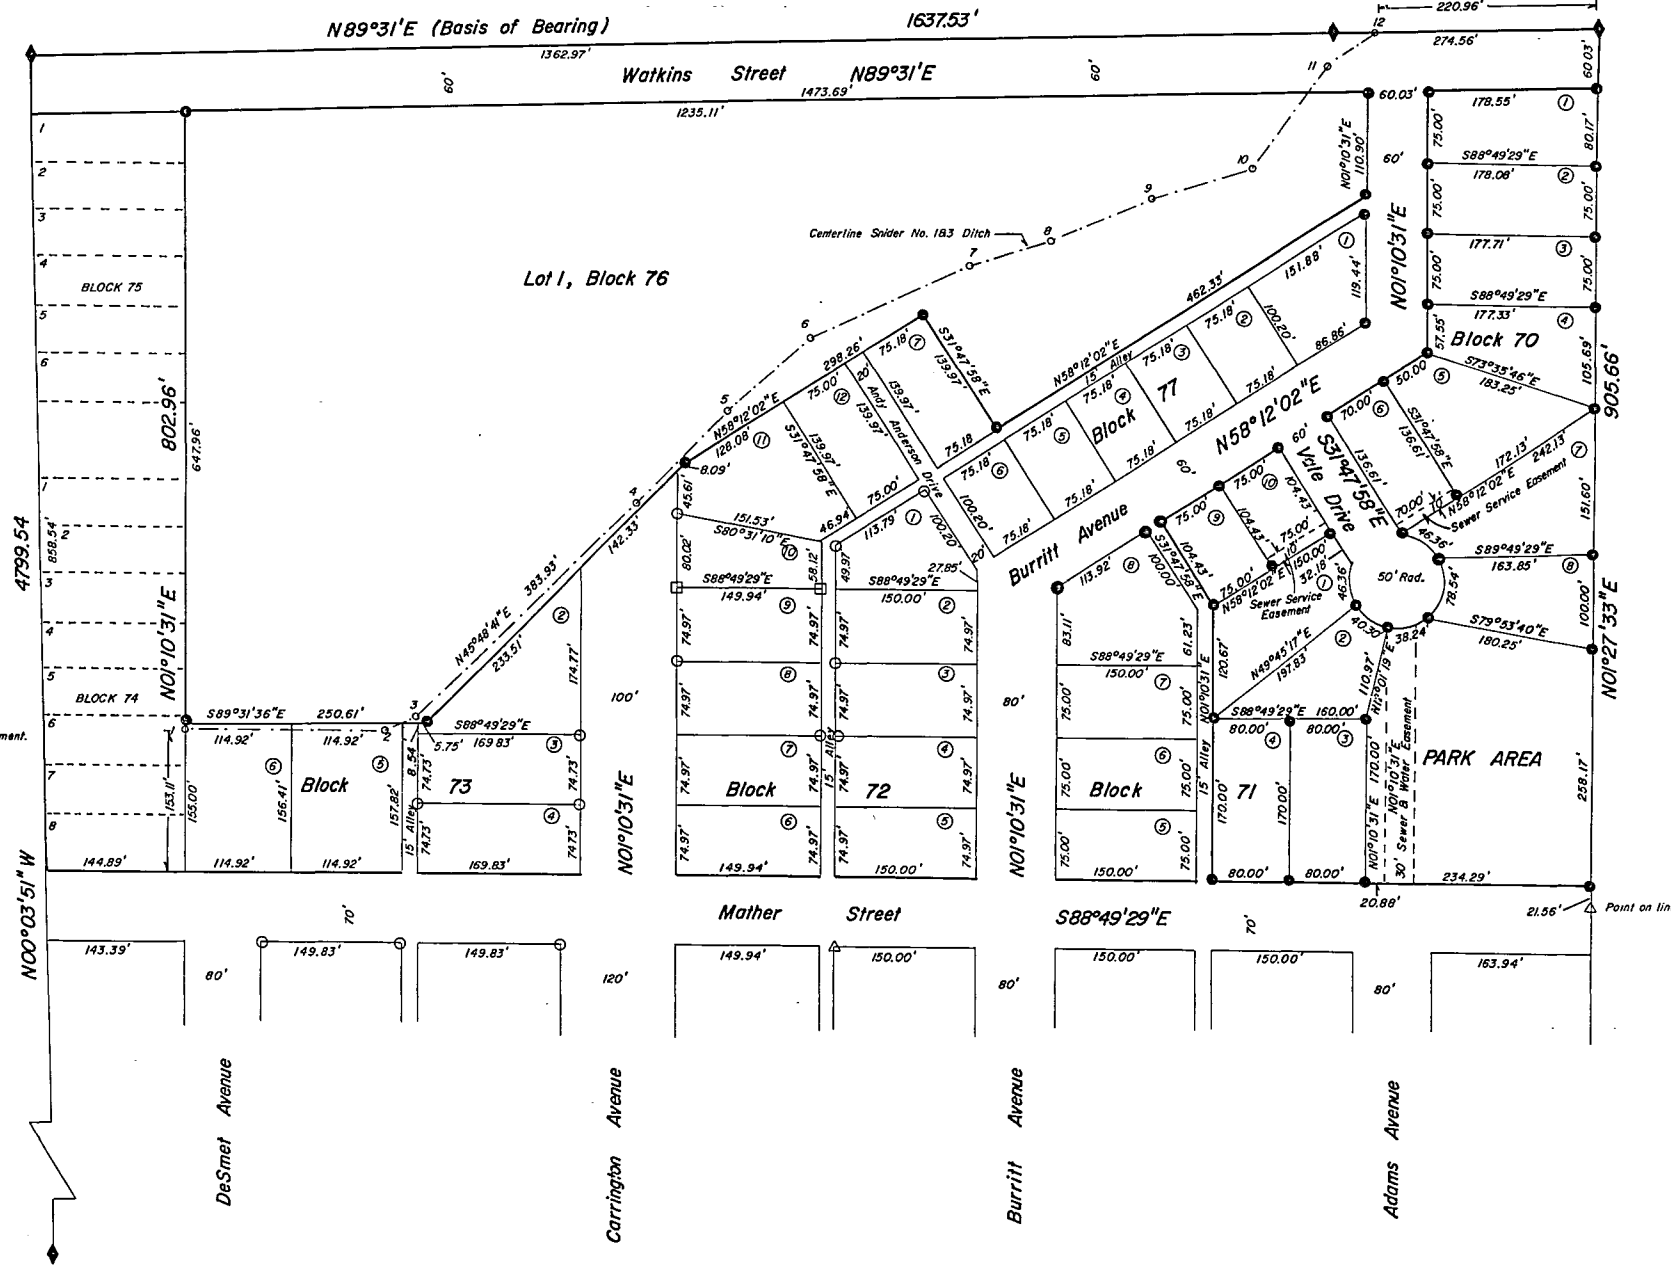

- Found and accepted iron pipe monument.
- Found and accepted iron pin monument.
- △ Found and accepted alum. capped rebar monument.
- ◆ Found original Military Reservation iron post.
- Set alum. capped rebar stamped PEELS 2085.

PROTECTIVE COVENANTS ARE RECORDED IN BOOK 86A-41, PAGE 198-204
 SUBDIVISION AGREEMENT IS RECORDED IN BOOK 86A-41, PAGE 188-197.

Snider No. 183 Ditch Centerline Data		
1-2	S86°51'01"E	214.92'
2-3	N68°10'03"E	37.12'
3-4	N45°56'18"E	325.27'
4-5	N45°36'48"E	132.83'
5-6	N48°05'24"E	115.40'
6-7	N65°42'02"E	183.24'
7-8	N74°21'56"E	87.37'
8-9	N67°16'39"E	116.65'
9-10	N73°10'29"E	109.89'
10-11	N37°06'02"E	136.52'
11-12	N56°44'19"E	68.21'

NOTE: Snider No. 183 Ditch has a 20' easement (10' on either side of centerline) by Agreement recorded in Book 1, page 3, Johnson County Clerk's Office.

CERTIFICATE OF SURVEYOR

STATE OF WYOMING)
) ss
 COUNTY OF JOHNSON)

I, Keith A. Neustel, a duly registered Land Surveyor in the State of Wyoming, do hereby certify that this plat of the "Resubdivision of Block 70, Block 76, Lots 1, 6, 7, 8, and 9, Block 73, Lots 1, 2, 3, 4, 9, 10, and 11, Block 71, and Lots 8, 9, 10, 11, 12, and 13, Block 77, of the North Burlington Re-Subdivision" to the City of Buffalo, Wyoming truly and correctly represents the results of a survey made by me or under my direct supervision.



RESUBDIVISION OF BLOCK 70, BLOCK 78, BLOCK 76, BLOCK 73, LOTS 1, 2, 3, 4, 9, 10, and 11, BLOCK 71, and LOTS 8, 9, 10, 11, 12, and 13, BLOCK 77, OF THE NORTH BURLINGTON RE-SUBDIVISION TO THE CITY OF BUFFALO, WYOMING

The undersigned owners and proprietors of the above described lands located in the North Burlington Re-Subdivision to the City of Buffalo have caused the same to be re-subdivided in the manner as shown on this plat, which re-subdivision shall be known as the "Resubdivision of Block 70, Block 78, Block 76, Lots 1, 6, 7, 8, and 9, Block 73, Lots 1, 2, 3, 4, 9, 10, and 11, Block 71, and Lots 8, 9, 10, 11, 12, and 13, Block 77, of the North Burlington Re-Subdivision to the City of Buffalo, Wyoming.

Said plat is proposed and offered with free consent and in accordance with the desires of the undersigned owners and proprietors.

Nels B. Lofgren Mayor of Buffalo
Kay Wertz Attest, City Clerk

William D. Hein
Charlotte D. Hein

STATE OF WYOMING)
) ss
 COUNTY OF JOHNSON)
 The foregoing instrument was acknowledged before me by Mayor Nels B. Lofgren and City Clerk Kay Wertz of the City of Buffalo, Wyoming, this 3rd day of May, 1993.

Witness my hand and seal.
 My Commission Expires Sept. 27, 1994.

STATE OF WYOMING)
) ss
 COUNTY OF JOHNSON)
 The foregoing instrument was acknowledged before me by William D. Hein and Charlotte D. Hein this 25th day of April, 1993.

Witness my hand and seal.
 My Commission Expires 9/27/94.

STREETS AND PARK AREA SHOWN ON THIS PLAT ARE HEREBY DEDICATED FOR PUBLIC USE
 ZONED R-1 RESIDENCE DISTRICT

APPROVALS

The City of Buffalo Planning Commission hereby recommends approval of this plat on this 23rd day of February, 1993

John P. Baker Chairman
John J. Danney Secretary

Approved by the City of Buffalo, Wyoming, this 20th day of April, 1993.

Nels B. Lofgren Mayor
Jan L. Smith Attest, City Clerk

STATE OF WYOMING)
) ss
 COUNTY OF JOHNSON)

This instrument was filed for record on the 4 day of May, 1993, at 9:02 AM and was duly recorded in Plat Book 2, page 99.

Fee: \$50.00
Lincoln S. Bamhart, Asst. Deputy
 Register of Deeds

Resubdivision of Block 70, Block 78, Block 76, Lots 1, 6, 7, 8, and 9, Block 73, Lots 1, 2, 3, 4, 9, 10, and 11, Block 71, and Lots 8, 9, 10, 11, 12, and 13, Block 77 of the North Burlington Re-Subdivision, Buffalo, WY.

Prepared for:
Bill Hein
P.O. Box 822
Buffalo, WY. 82834

GRIZZLY ENGINEERING
 CONSULTING ENGINEERS and LAND SURVEYORS

P.O. BOX 1004
 BUFFALO, WYOMING 82834

307/864-7029
 Date drawn: 2/18/93
 Drawn by: Jan
 Project No. 92-46
 Scale: 1" = 100'
 Checked by: 1/1