


**CERTIFICATE OF SURVEY**  
 FOR RIGHT-OF-WAY BOUNDARIES OF  
 COUNTY ROAD 252 NORTH/SOUTH BY-PASS  
 LOCATED IN SECTION 2 OF T.50N., R.82W.  
 AND SECTIONS 26 AND 35 OF T.51 N., R.82W.  
 JOHNSON COUNTY, WY

**CERTIFICATE OF SURVEYOR**

STATE OF WYOMING }  
 COUNTY OF JOHNSON }<sup>SS</sup>

I, Josh Johnson, a duly registered land surveyor in the state of Wyoming, do hereby certify that this plat was made during an actual field survey by me or under my direct supervision, and correctly represents the County Road 252 Bypass Right-of-Way boundaries, as shown.

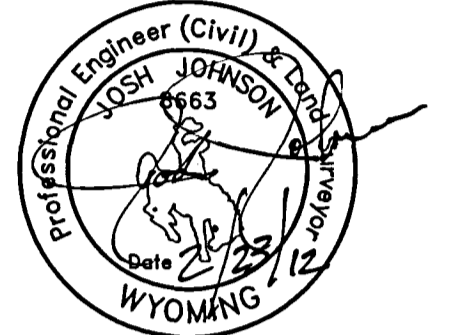


**CURVE DATA**  
 Radius=190.99'  
 Arc Length=141.81'  
 Delta Angle=42°32'35"  
 Chord Bearing=S57°24'26"E  
 Chord=138.58'

**CURVE DATA**  
 Radius=2864.79'  
 Arc Length=805.08'  
 Delta Angle=16°06'06"  
 Chord Bearing=S28°03'55"E  
 Chord=802.43'

**SPIRAL CURVE (RECORD DATA)**  
 Is=4'48"  
 Ts=120 feet  
 Ls=240 feet  
 O=1.0'  
 C=S18°26'05"E  
 L=241.49 feet

**CURVE DATA**  
 Radius=1430.38'  
 Arc Length=1257.78'  
 Delta Angle=50°22'55"  
 Chord Bearing=S09°57'51"W  
 Chord=1217.65'

**CURVE DATA**  
 Radius=1637.02'  
 Arc Length=512.80'  
 Delta Angle=17°56'53"  
 Chord Bearing=S30°57'04"W  
 Chord=510.71'

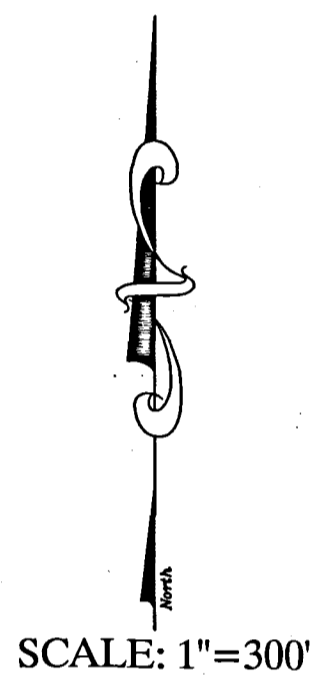

**LEGEND**

- - Computed position
- - Found iron pipe monument
- - Set 2" a.c. stamped PELS 8663
- ⊠ - Found WYDOT R.O.W. monument
- - County Road 252 R.O.W.
- - County Road 252 R.O.W. vacated in 2001
- - County Road R.O.W. within WYDOT R.O.W.
- ▨ - County Road 252 R.O.W. vacated 2011

**CERTIFICATE OF RECORDER**

STATE OF WYOMING }  
 COUNTY OF JOHNSON }<sup>SS</sup>  
 THIS INSTRUMENT WAS FILED FOR THE RECORD ON THE \_\_\_\_ DAY  
 OF \_\_\_\_\_, 2012, AT \_\_\_\_\_ AND WAS DULY  
 RECORDED IN PLAT BOOK \_\_\_\_\_, PAGE \_\_\_\_\_  
 FEE: \$ \_\_\_\_\_  
 REGISTER OF DEEDS

STATE OF WYOMING }<sup>SS</sup> Doc Number: 118161  
 COUNTY OF JOHNSON }  
 This instrument was filed for record on 2/23/2012 at 2:03 PM  
 and was duly recorded in book: page: 364 - 364 fees: 0.00  
 Johnson County Clerk  
 By *Brian McClure*, Deputy

PROJECT NO.: 10-62  
 DRAWING: 10-62-01  
 LAYOUT: 24 X 36  
 SCALE: 1"=300'  
 DRAWN BY: MB  
 CHECKED BY: JL  
 APPROVED BY: JL  
 DATE: 02/20/12  
 REVISIONS:

**COUNTY ROAD 252  
 NORTH-SOUTH BYPASS  
 RIGHT-OF-WAY**

Prepared For:  
 Johnson County Road and  
 Bridge Department  
 310 Railroad Avenue  
 Buffalo, WY 82834

**Bighorn  
 Surveying &  
 Engineering, LLC**  
 401 Fort Street Suite 4 Buffalo, WY 82834 (307) 684-7400 www.bighornsurveying.com